


Side Elevation

Scale 1:100  
0 4m

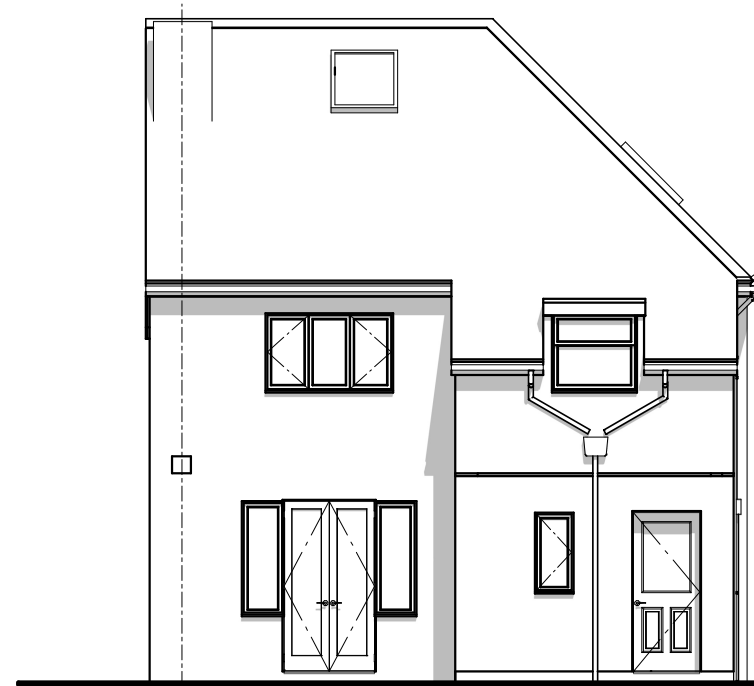


Rear Elevation

Scale 1:100  
0 4m




Front Elevation

Scale 1:100  
0 4m

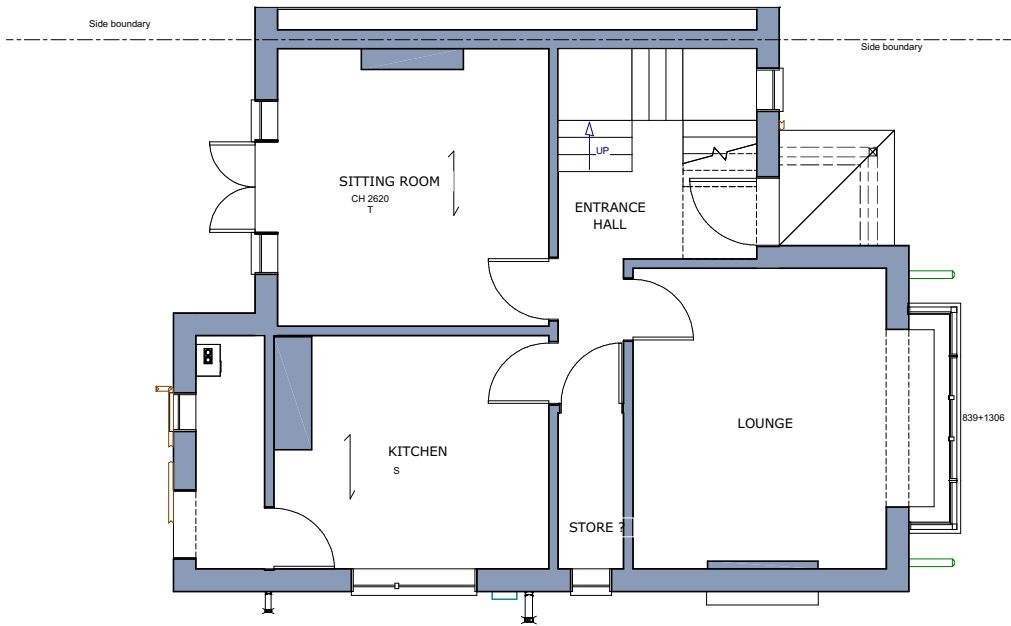


Extg. GF Plan

Scale 1:100  
0 4m

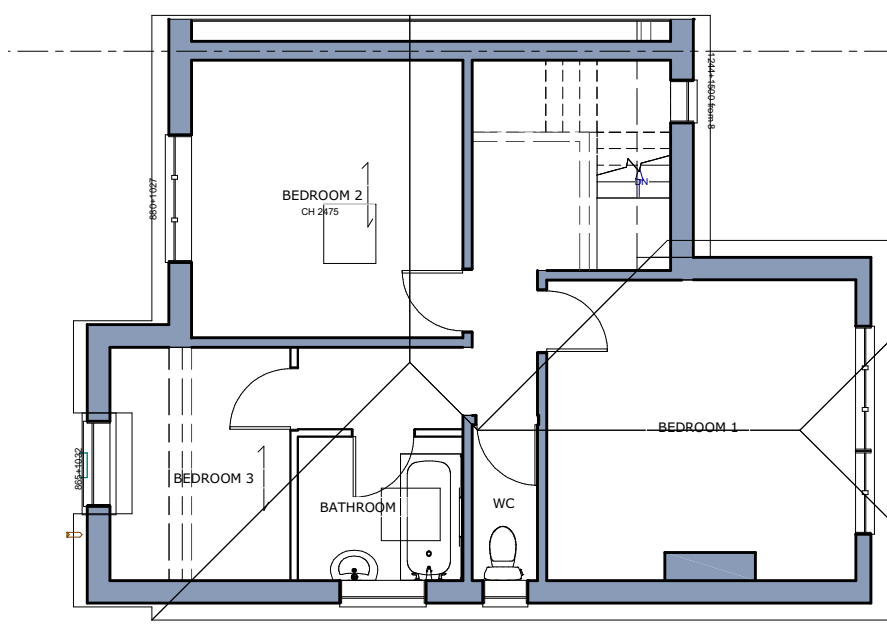

Extg. FF Plan

Scale 1:100  
0 4m

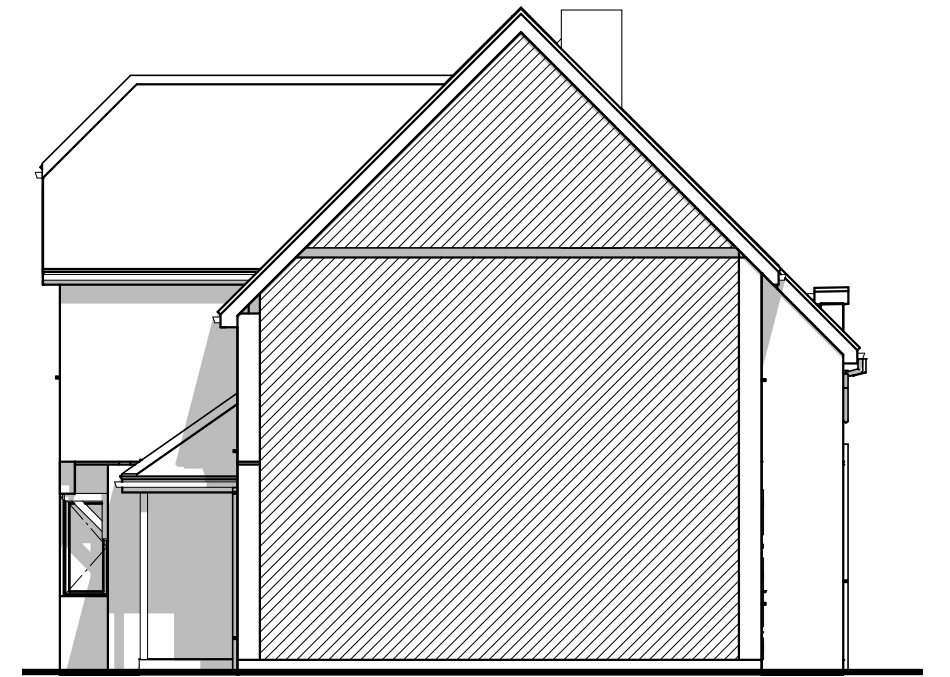

View A

Scale 1:100  
0 4m

