


# HILLTOP CAVING

SCALE  
APPROX.  
1cm to 2m.

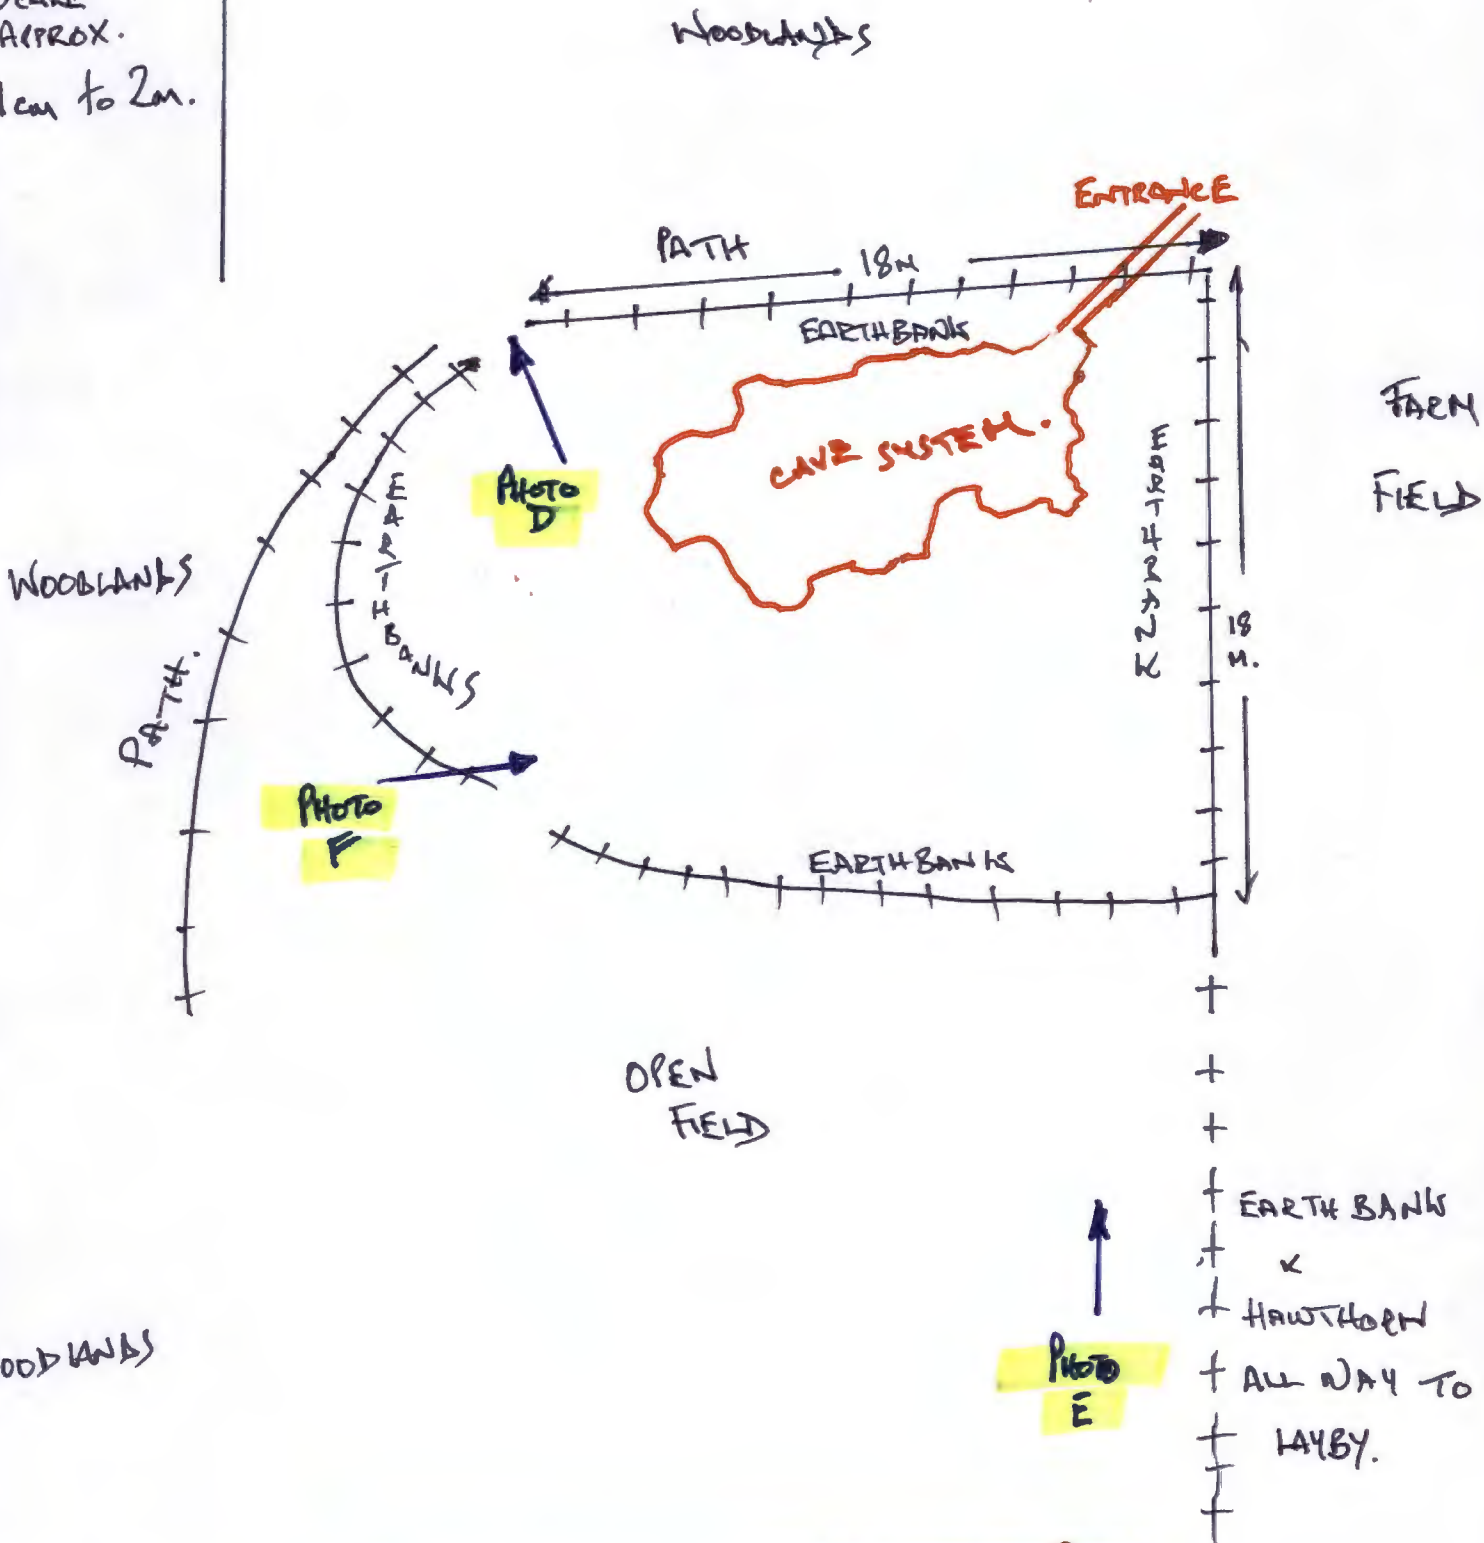

## DRAWING OF SITE SITE MAP 2

Caving system lower than earth banks which will surround it. The system will not be visible from any public land or neighbouring farm land.

+++ Earthbanks.