






| | |
|---|--|
|  | Greenock Tesco Superstore Property Boundary |
|  | Electric Vehicle Charge points with Integrated Media Screen Location |

TCB'S

PLE STREET

Proposed location for the Media Charger with Screen
 Media Charger Unit : size-860(W)x2160(H)mm
 Screen size-530(W)x930(H) mm

Proposed Location for Fast Charger Unit
 Size: 570(W)x1357(H) mm

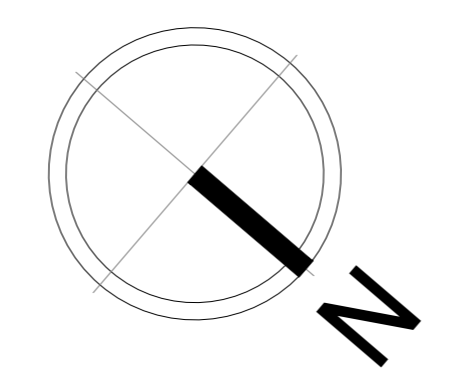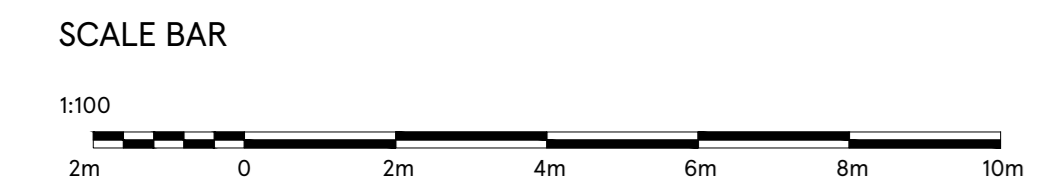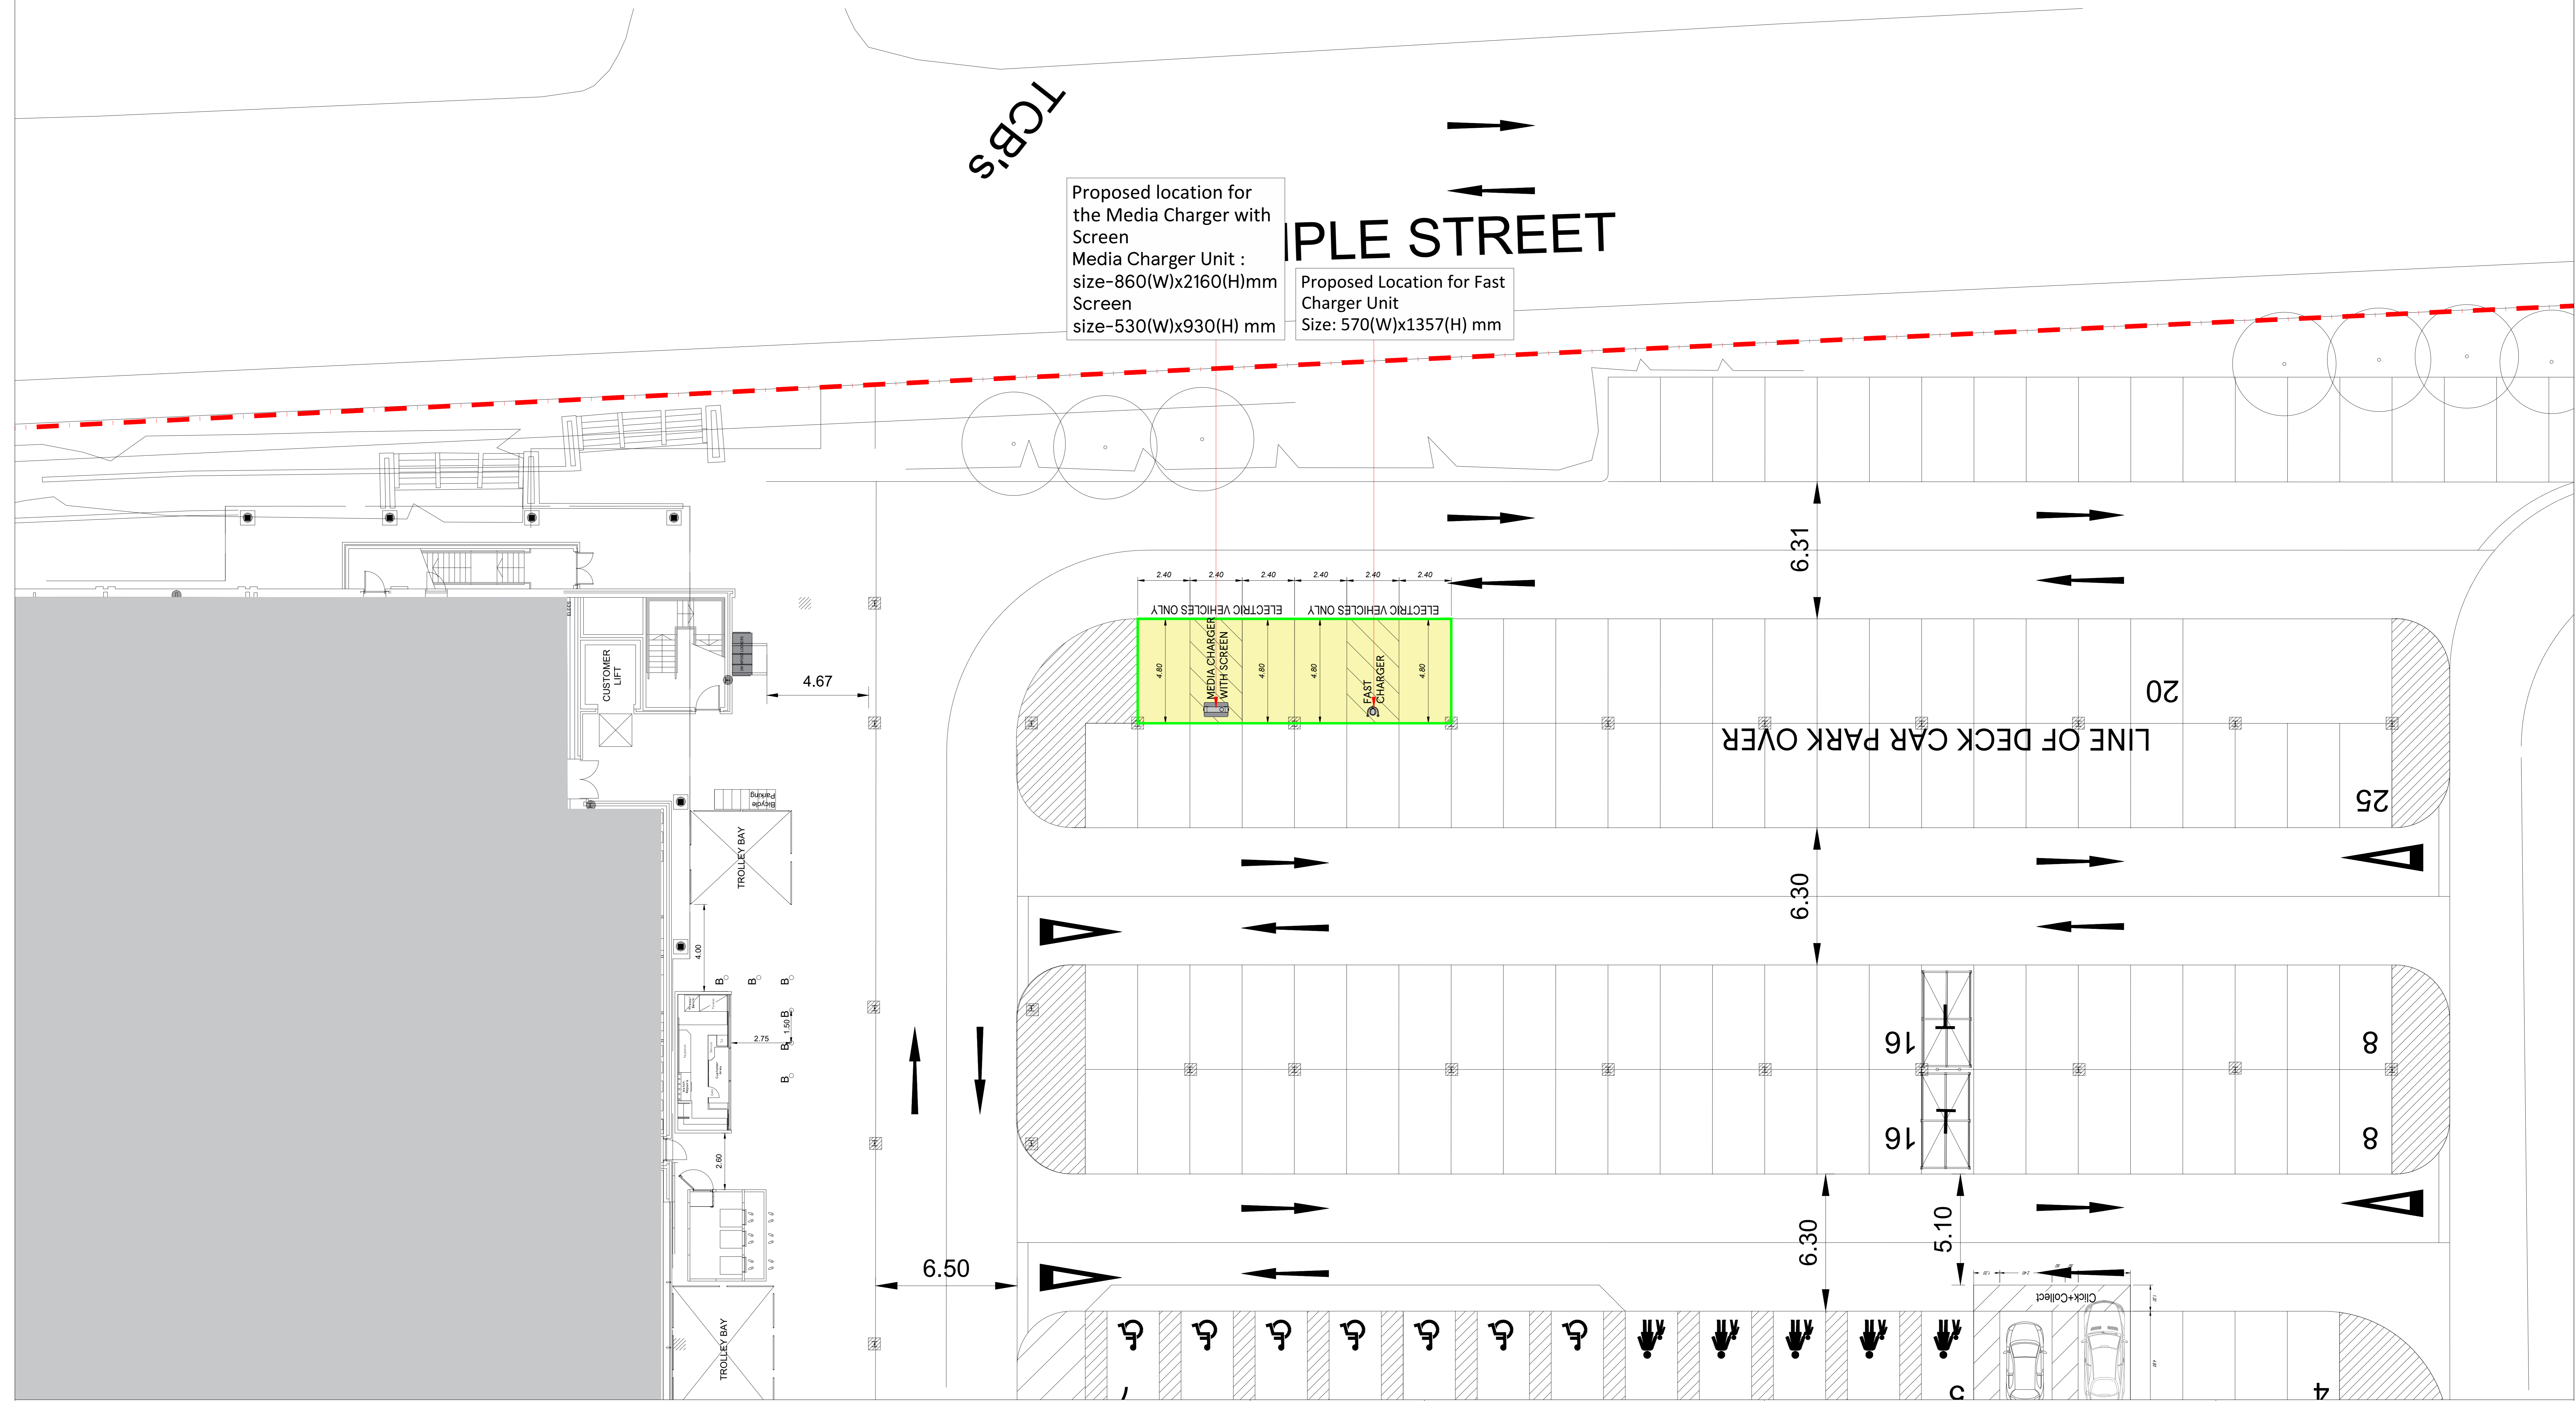

DRAWING NO
02_2582_02C

SCALE
1:100@A0

CHECKED BY
SHIKHA

DRAWN BY
ARAVINDH

STORE TYPE
EXTRA

STORE NAME
GREENOCK

CONTENT
PROPOSED PART PLAN_UNIT

TESCO
 FEASIBILITY PLANNING
 STORE PLANNING DEPARTMENT
 PROPERTY SERVICES
 HIGHWOODS BUILDING, KESTREAL WAY
 WELWYN GARDEN CITY, HERTFORDSHIRE, AL7 1GB UK
 TELEPHONE : 01707 395150

THE COPYRIGHT AND ALL OTHER RIGHTS IN AND RELATING TO THIS PUBLICATION BELONG TO AND ARE THE SOLE PROPERTY OF TESCO STORES LIMITED. ALL RIGHTS ARE RESERVED. NEITHER THE WHOLE NOR ANY PART OF THIS PUBLICATION MAY BE REPRODUCED OR TRANSMITTED IN ANY FORM OR BY ANY ELECTRONIC OR MECHANICAL MEANS INCLUDING PHOTOCOPYING AND RECORDING OR FROM ANY RETRIEVAL SYSTEM WITHOUT THE PRIOR WRITTEN LICENCE FROM THE OWNER © 1997 TESCO STORES LIMITED.