



DO NOT SCALE DIMENSIONS FROM DRAWING

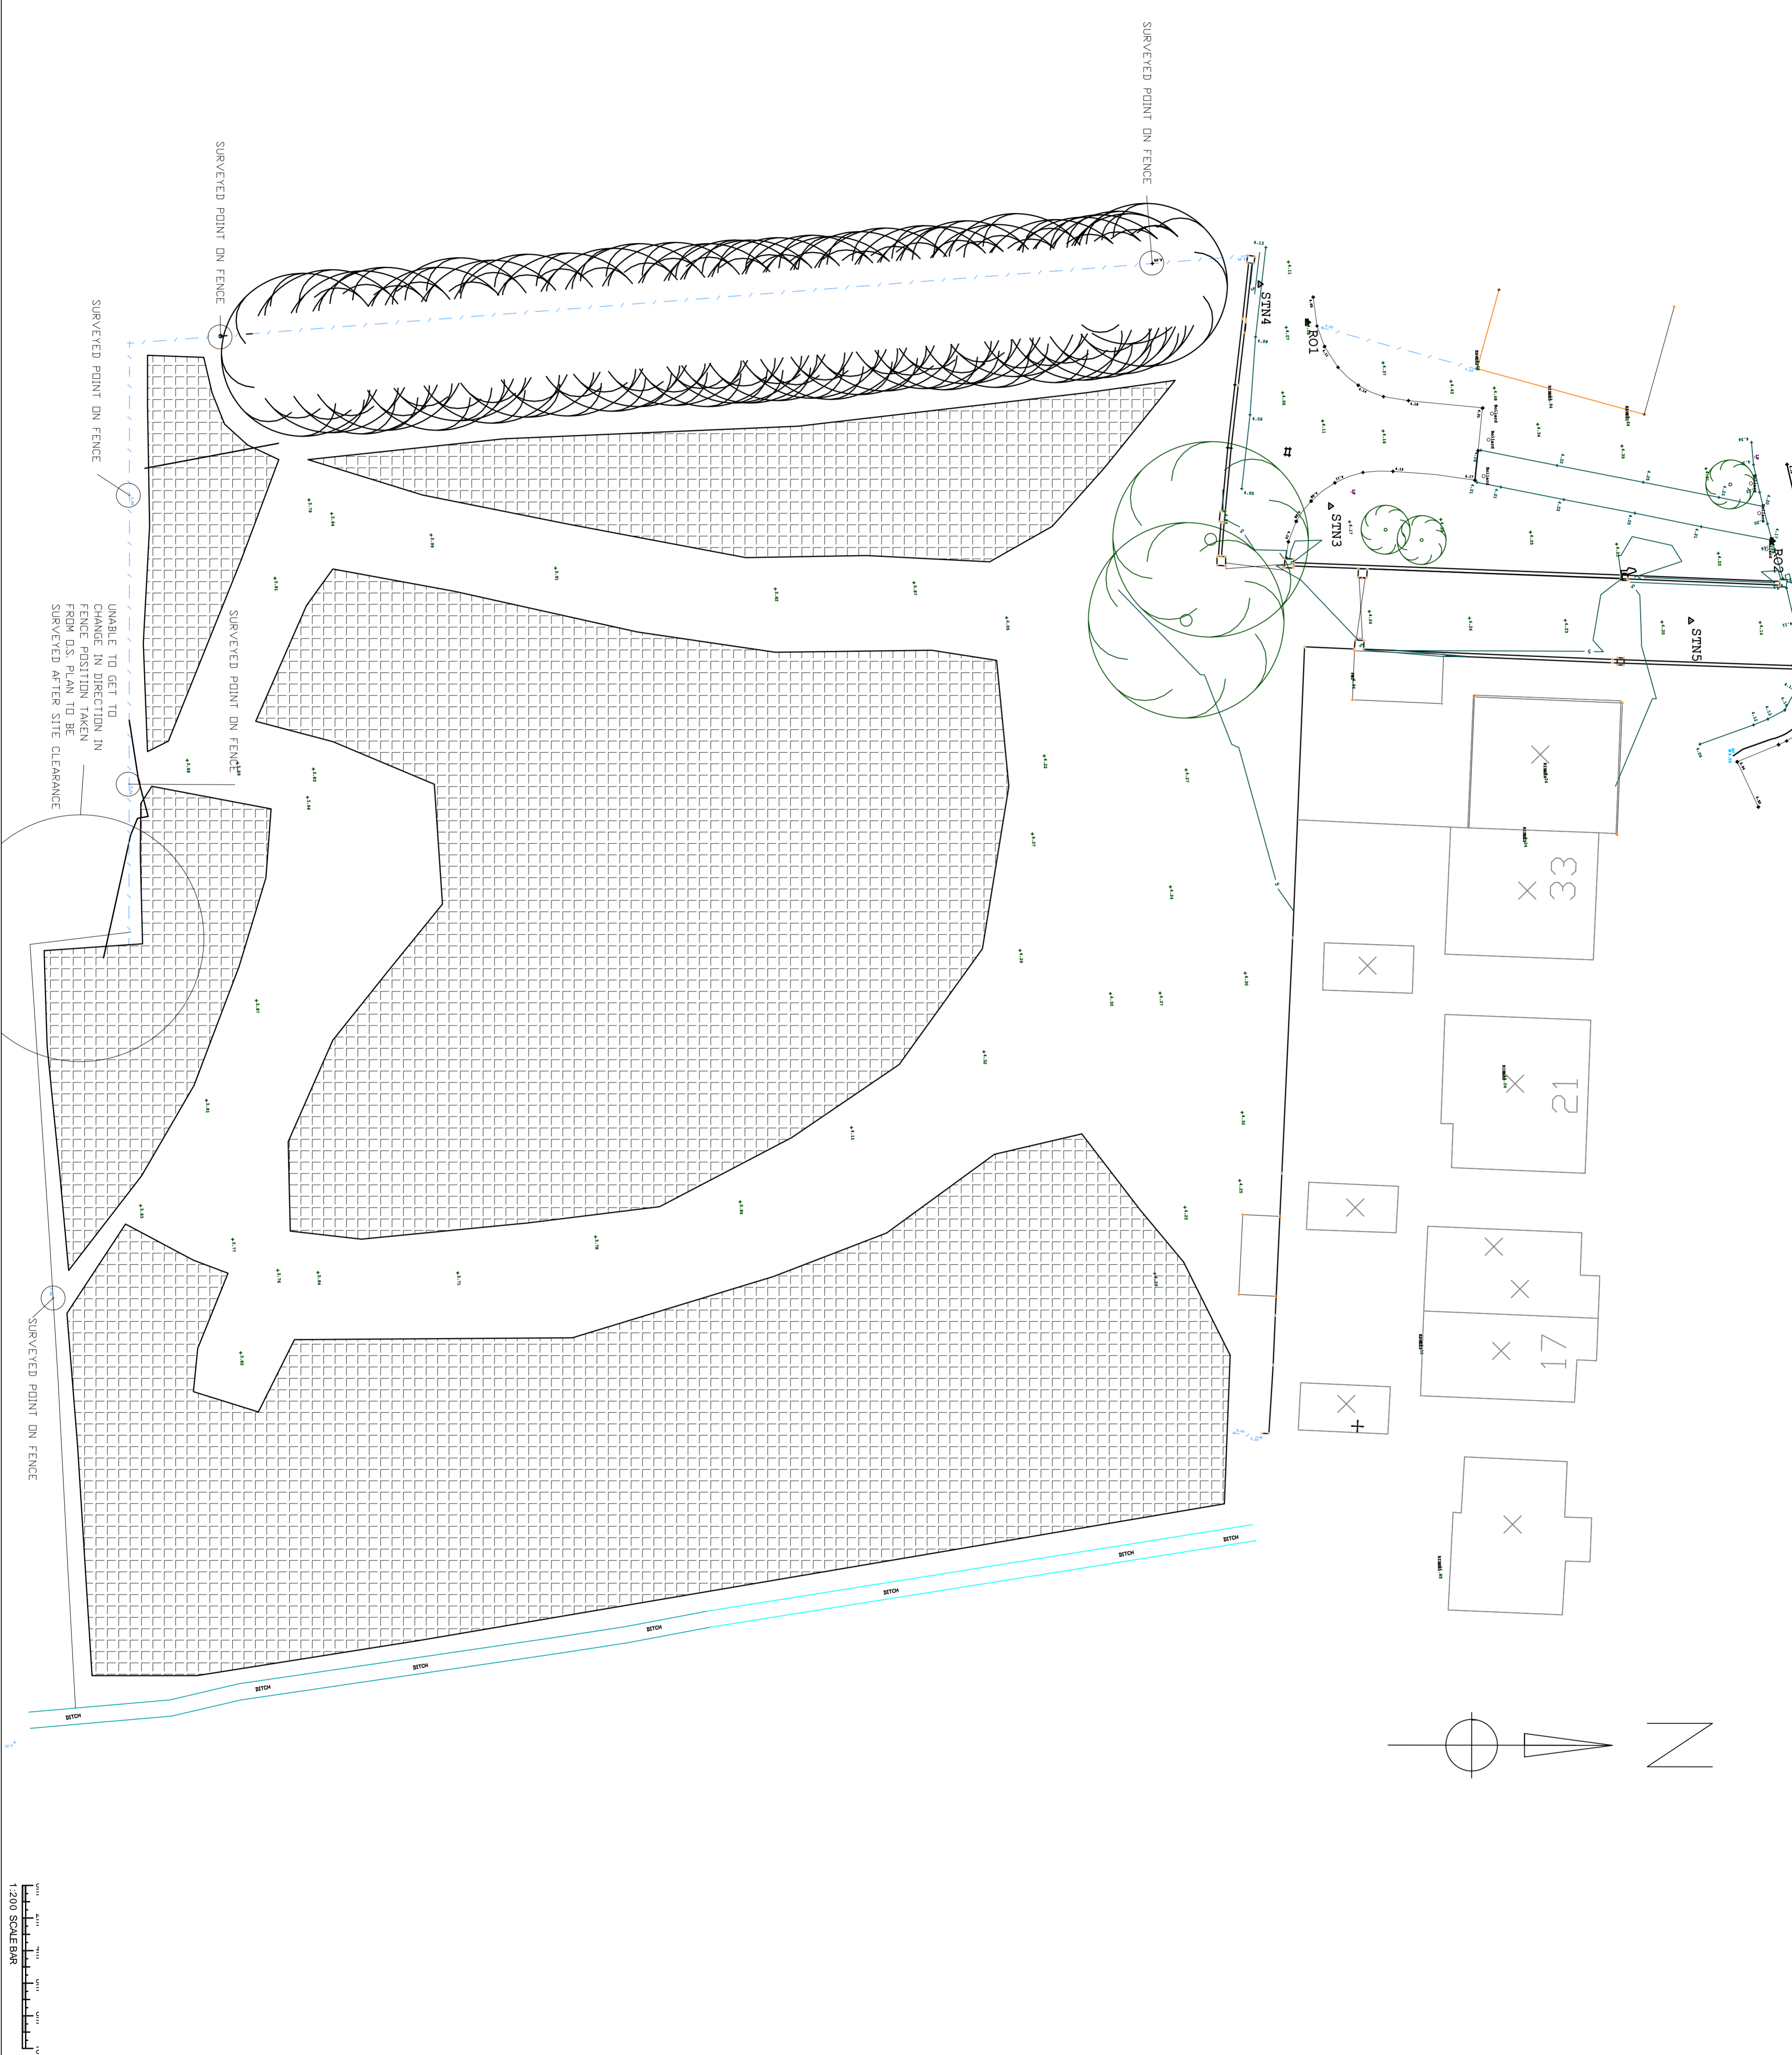

- NOTES**
1. ALL DIMENSIONS ARE IN MILLIMETERS.
 2. DO NOT SCALE FROM THIS DRAWING.
 3. THIS DRAWING IS TO BE READ IN CONJUNCTION WITH ALL OTHER RELATED DRAWINGS AND DOCUMENTS. THE USER SHOULD CONSULT THE DRAWING USER'S MANUAL FOR MORE DETAILS.
 4. TO COMMENCEMENT OF CONSTRUCTION WORKS.
 5. THE ENGINEER/ARCHITECT SHOULD BE CONTACTED IMMEDIATELY IF THE DIMENSIONS SHOWN IN THE DESIGN AND DRAWING PREPARATION DIFFER FROM THE ACTUAL DIMENSIONS FOUND ON SITE.

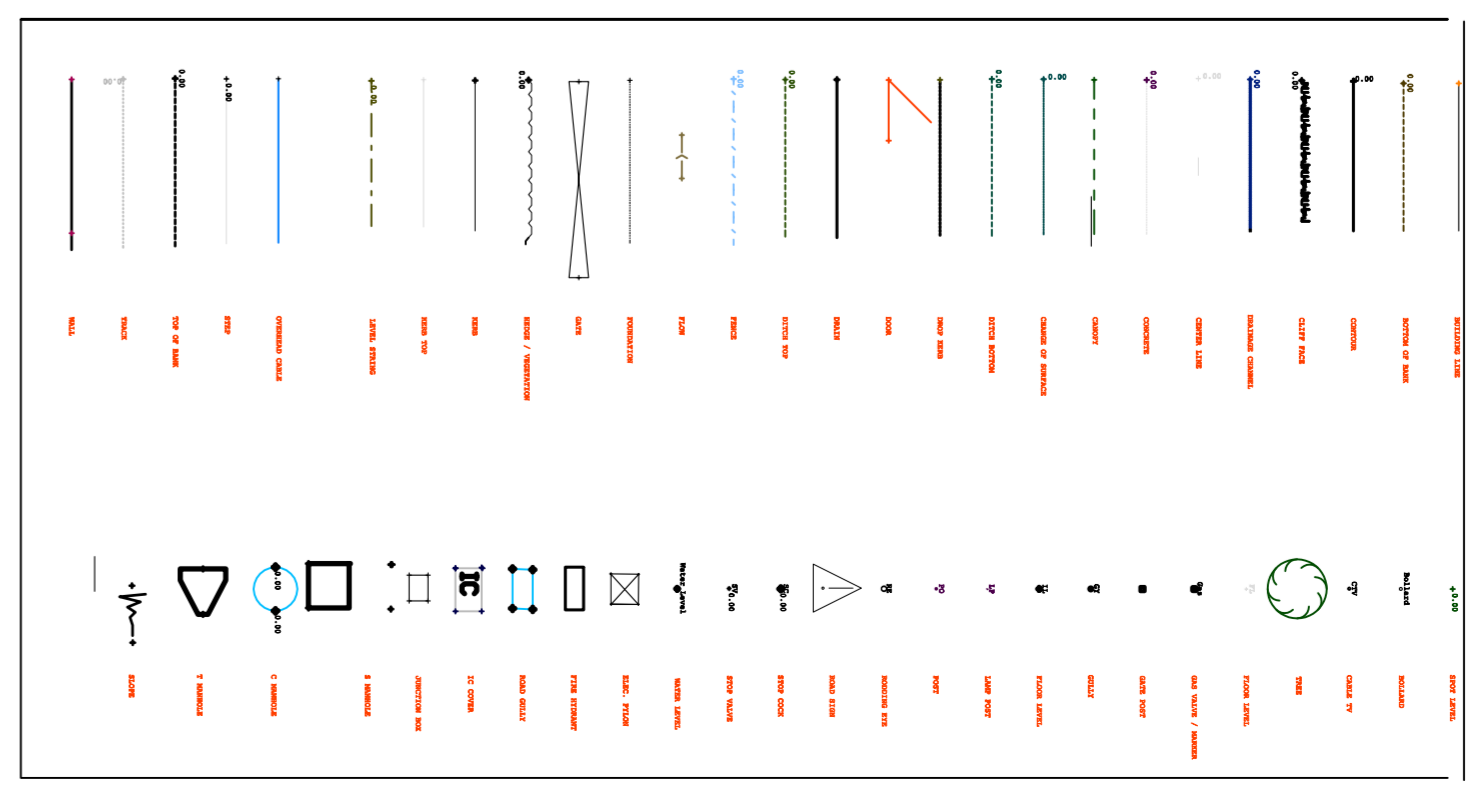

G. J. Brookes Limited
 LAND SURVEYORS & SITE CONSULTANTS
 14, Joyce Avenue
 Lancaster
 FY4 4HL
 TEL: 01524 766135
 MOBILE: 07744 606034
 E-MAIL: gjb@brookesltd.co.uk

Keystone Design Associates Ltd.
 Registered Firm
 681, Church Street
 F1 1BP 01283 66800
 Fax No. 01283 75901
 Email : info@keystonedesign.co.uk

PROJECT ADDRESS
**LAND AT VIRGINIA COTTAGE, BENNETTS LANE
 BLACKPOOL, LANCASHIRE**

PROJECT TITLE
RESIDENTIAL DEVELOPMENT

DRAWING TITLE
TOPOGRAPHY SURVEY

Client	MR WITHERS	Scales	1:200 @A1
Drawn	JG	Checked	
Drawn No.	A021/061/S/01	Date	03/09/21
Revision			

THIS DRAWING & CONTENTS ARE THE PROPERTY OF KEYSTONE DESIGN ASSOCIATES LTD. UNLESS OTHERWISE STATED. ANY REPRODUCTION OR TRANSMISSION OF THIS DRAWING WITHOUT THE WRITTEN PERMISSION OF KEYSSTONE DESIGN ASSOCIATES LTD. IS STRICTLY PROHIBITED.

