


DO NOT SCALE DIMENSIONS FROM DRAWING



- NOTES**
1. ALL DIMENSIONS ARE IN MILLIMETERS.
 2. DO NOT SCALE FROM THIS DRAWING.
 3. THIS DRAWING IS TO BE READ IN CONJUNCTION WITH ALL OTHER RELATED DRAWINGS AND DOCUMENTS. THE USER SHOULD CONSULT THE DRAWING USER'S MANUAL FOR A FULL LIST OF DIMENSIONS ON SITE FROM THE COMMENCEMENT OF CONSTRUCTION WORKS.
 4. TO COMMENCEMENT OF CONSTRUCTION WORKS.
 5. THE ENGINEER/ARCHITECT SHOULD BE CONTACTED IMMEDIATELY IF THE DRAWING IS FOUND TO BE IN CONFLICT WITH ANY OTHER DRAWING PREPARED BY THE SAME CONSULTANT ON THE SAME SITE.

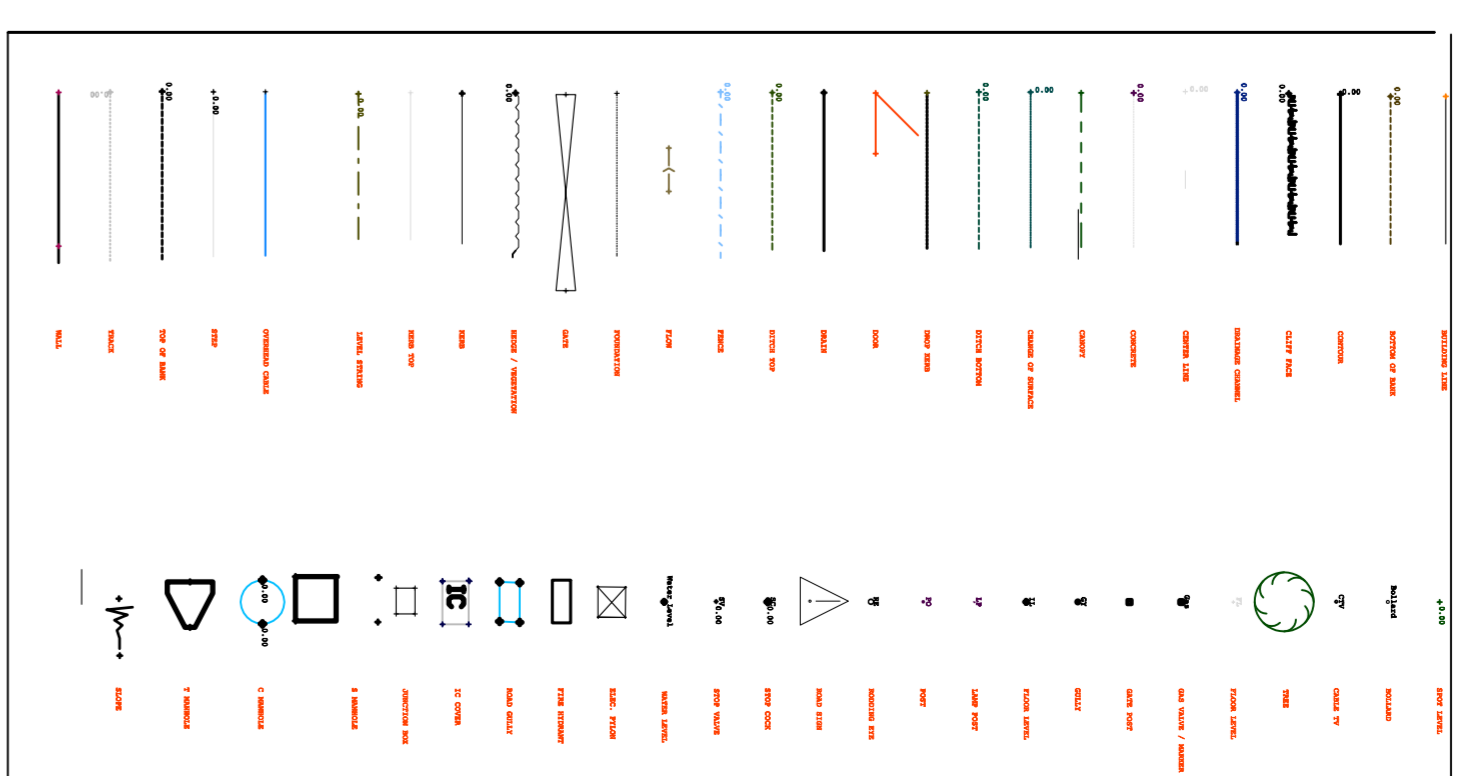

G. J. Brockens Limited
 LAND SURVEYORS & SITE CONSULTANTS
 14, Joyce Avenue
 Lancaster
 FY4 4HL
 TEL: 01524 786135
 MOBILE: 07449 686834
 E-MAIL: gjbrockens@btinternet.com

Keystone Design Associates Ltd.
 Registered Firm
 681 Church Street
 F1 1BP 01243 64800
 Fax No. 01243 725901
 Email : info@keystonedesign.co.uk

PROJECT ADDRESS
**LAND AT VIRGINIA COTTAGE, BENNETTS LANE
 BLACKPOOL, LANCASHIRE**

PROJECT TITLE
RESIDENTIAL DEVELOPMENT

DRAWING TITLE
TOPOGRAPHY SURVEY

Client	MR WITHERS	Scales	1:200 @A1
Drawn	JG	Checked	
Drawing No.	A021/061/S/01	Date	03/09/21
Revision	-		

THIS DRAWING & CONTENTS ARE THE PROPERTY OF KEYSTONE DESIGN ASSOCIATES LTD. UNLESS OTHERWISE STATED. ANY REPRODUCTION OF THIS DRAWING WITHOUT THE WRITTEN PERMISSION OF KEYSSTONE DESIGN ASSOCIATES LTD. IS PROHIBITED. H:\Documents\Drawings\2021\Bennetts Lane Virginia Cottage

