
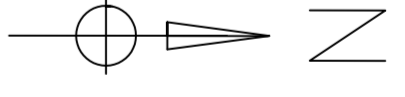


DO NOT SCALE DIMENSIONS FROM DRAWING

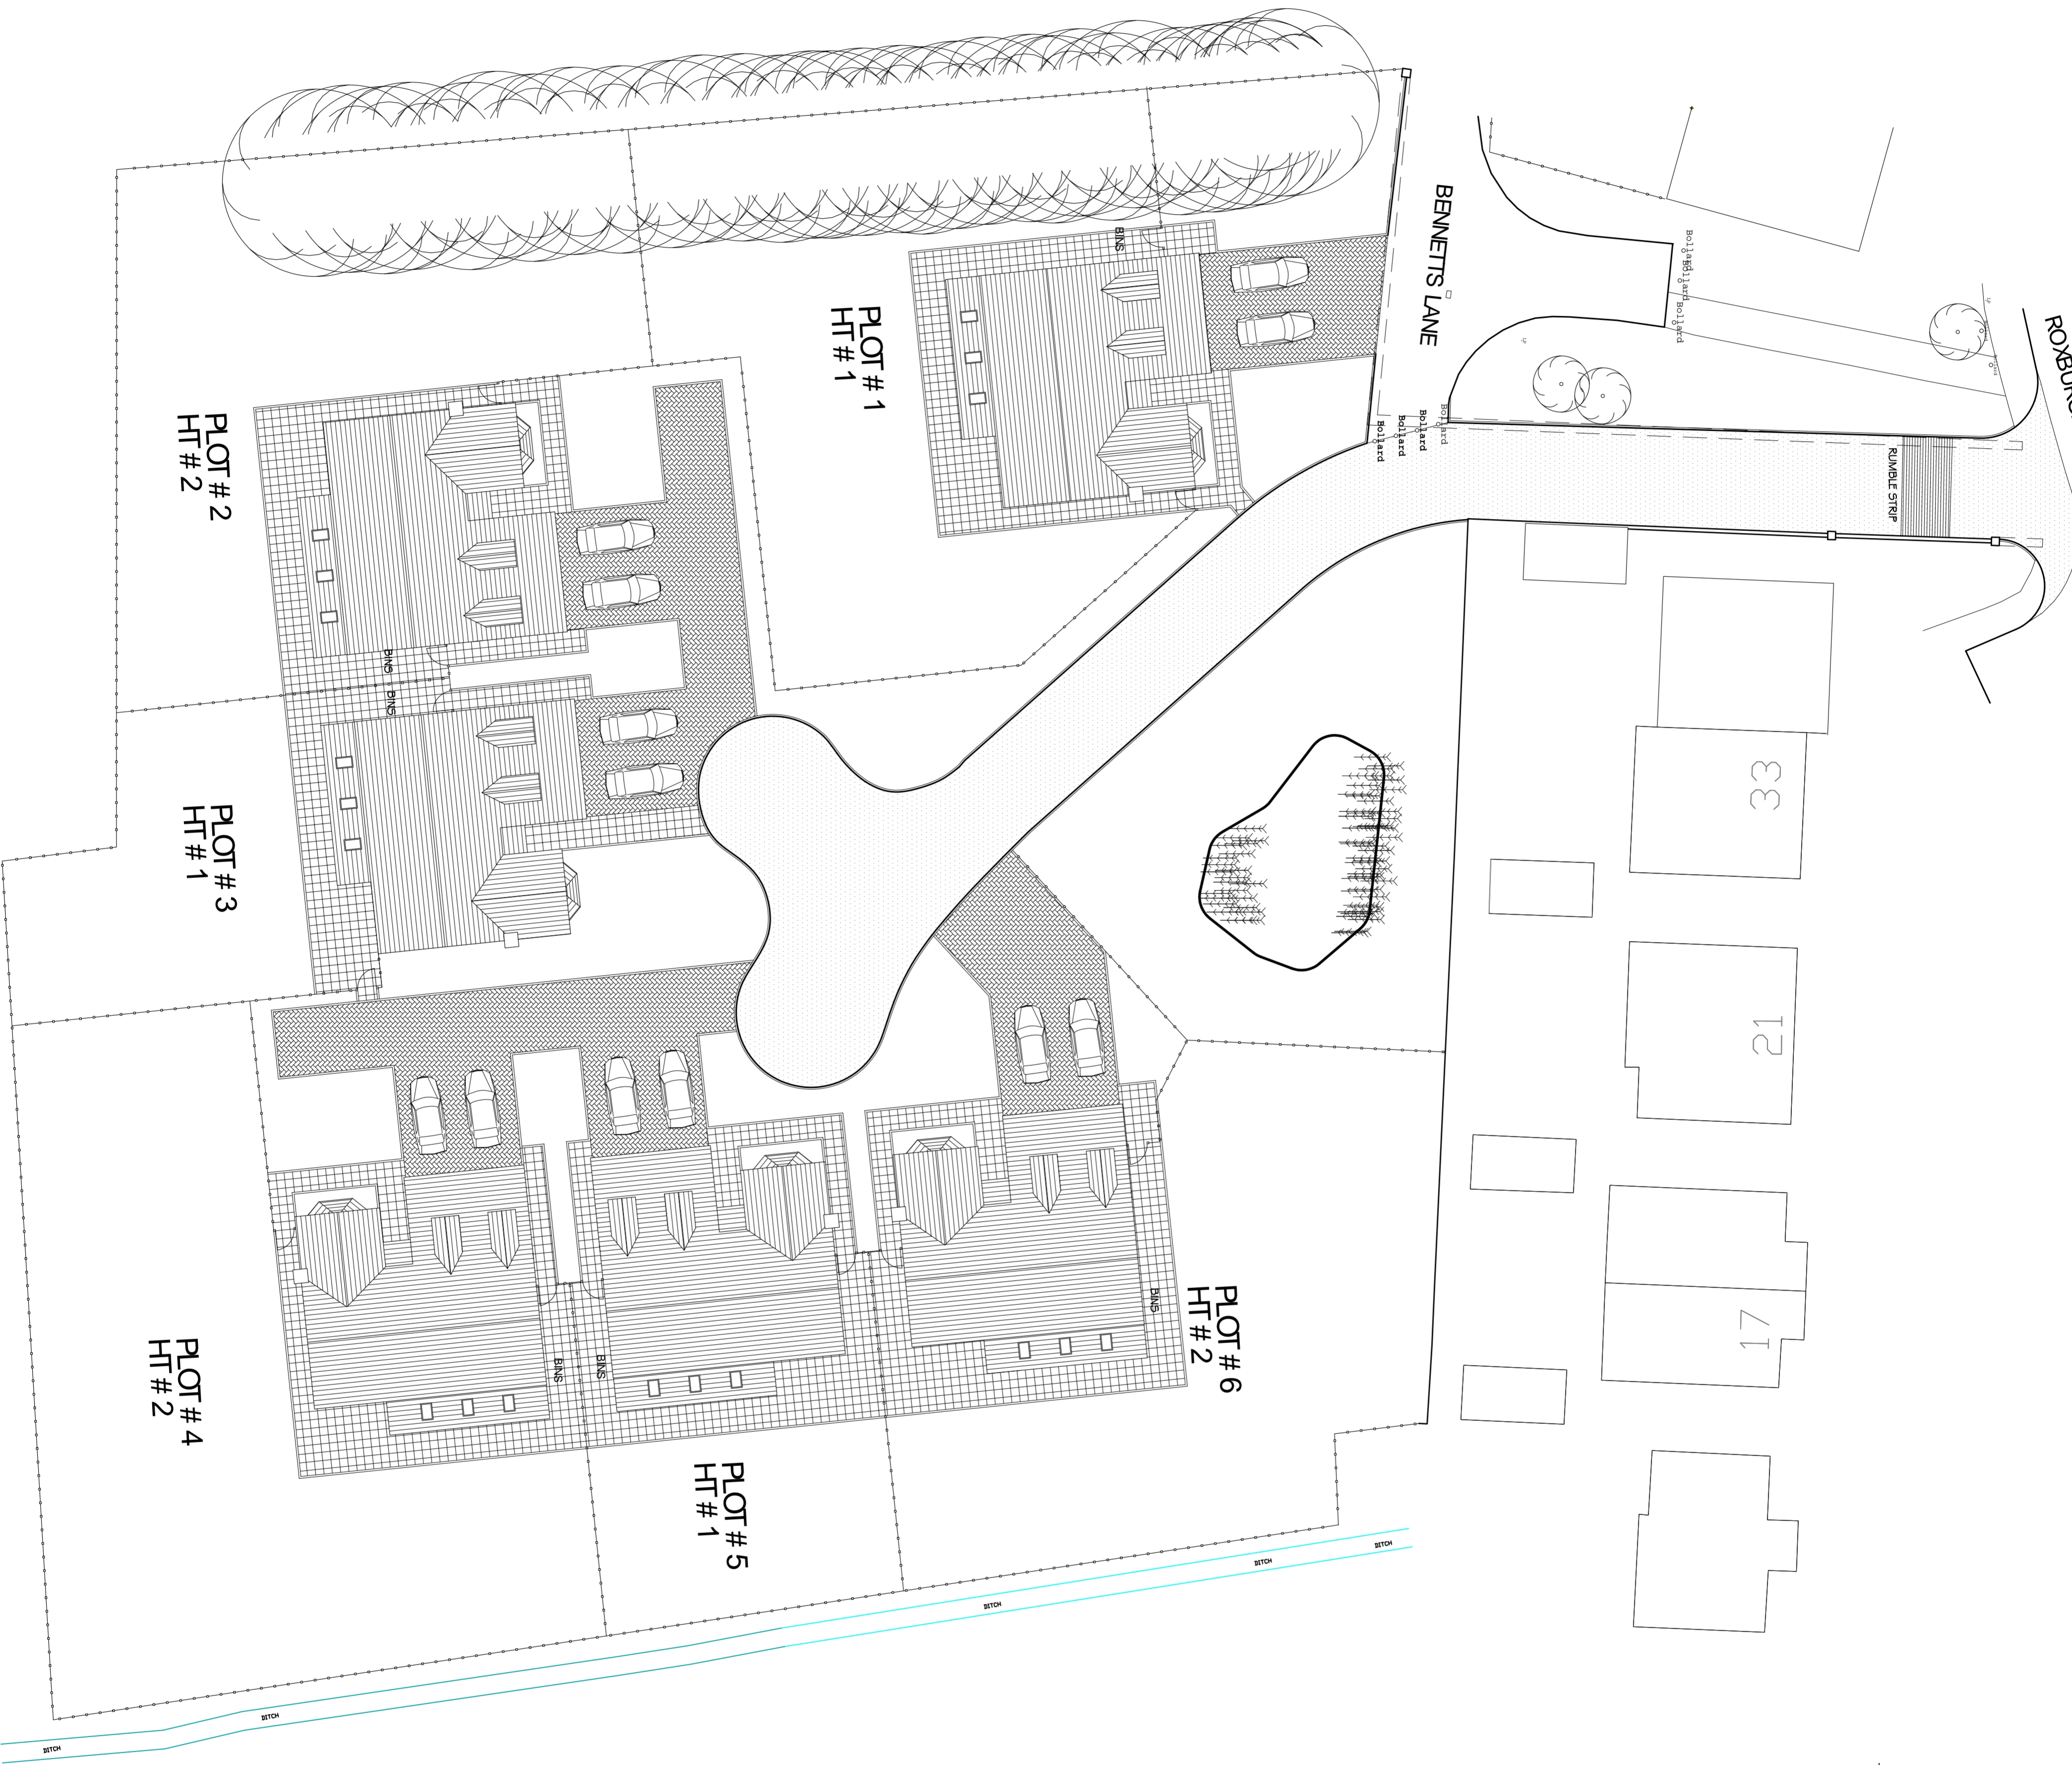

- NOTES:**
1. ALL DIMENSIONS ARE IN MILLIMETRES.
 2. DO NOT SCALE FROM THIS DRAWING.
 3. THIS DRAWING IS TO BE READ IN CONJUNCTION WITH ALL OTHER RELATED DRAWINGS AND DOCUMENTS. THE USER SHOULD CONSULT THE DRAWING SET FOR ALL DIMENSIONS AND VERIFY ALL DIMENSIONS ON SITE PRIOR TO COMMENCEMENT OF CONSTRUCTION WORKS.
 4. THE ENGINEER/ARCHITECT SHOULD BE CONTACTED IMMEDIATELY IF THE DRAWING DOES NOT CORRESPOND TO THE DESIGN AND DRAWING PREPARATION OFFICE THAT FULFILL THE SITE.

EXTERNAL WORKS SPECIFICATION

- KEY**
- DENOTES CARRIAGEWAY SPECIFICATION
 170mm THICK UNFINISHED CONCRETE CURBS, 750mm THICK SAND COURSE, 20mm Agg K12 DENSE BASE, 225mm SLIT BASE TYPE 1 GRANULAR MATERIAL, 300mm G12 IMPROVED LAYER SELECTED GRANULAR MATERIAL.
 - PAVING TO BE 80mm THICK CONCRETE BLOCK PAVERS, TYPE CHAMBERED EXPOSED, LAID IN 4:3 DEGREE HERBICIDIC PATTERN ON 30mm THK ZONE 2 SHARP SAND BED ON 200mm THK DTP, TYPE 1 SUB BASE.
 - WALLS TO BE DEMOLISHED

ALL EXTERNAL WORKS TO BE CONFIRMED & APPROVED BY L.A.

Rev. Amendments Date By

Keystone Design Associates Ltd.

Registered Office
 261 Church Street
 F1 1 99
 Tel. No. 01253 444441
 Fax. No. 01253 765001
 Email: info@keystonedesign.co.uk

PROJECT ADDRESS
**LAND AT VIRGINIA COTTAGE, BENNETTS LANE
 BLACKPOOL, LANCASHIRE**

PROJECT TITLE
RESIDENTIAL DEVELOPMENT

DRAWING TITLE
PROPOSED HARD LANDSCAPING

Client: **MR WITHERS** Scale: **1:2,000 @A1**

Drawn: **JG** Checked: Date: **03/09/2021**

DRAWING No. **A021/061/P/05** Revision

THIS DRAWING & CONTENTS ARE THE PROPERTY OF KEYSTONE DESIGN ASSOCIATES LTD. UNAUTHORISED REPRODUCTION OF THE WHOLE OR ANY PART THEREOF IS STRICTLY PROHIBITED AND MAY LEAD TO PROSECUTION OR CIVIL PROCEEDINGS.

H:\Documents\Drawings\2021\Bennetts Lane Virginia Cottage



