



DO NOT SCALE DIMENSIONS FROM DRAWING

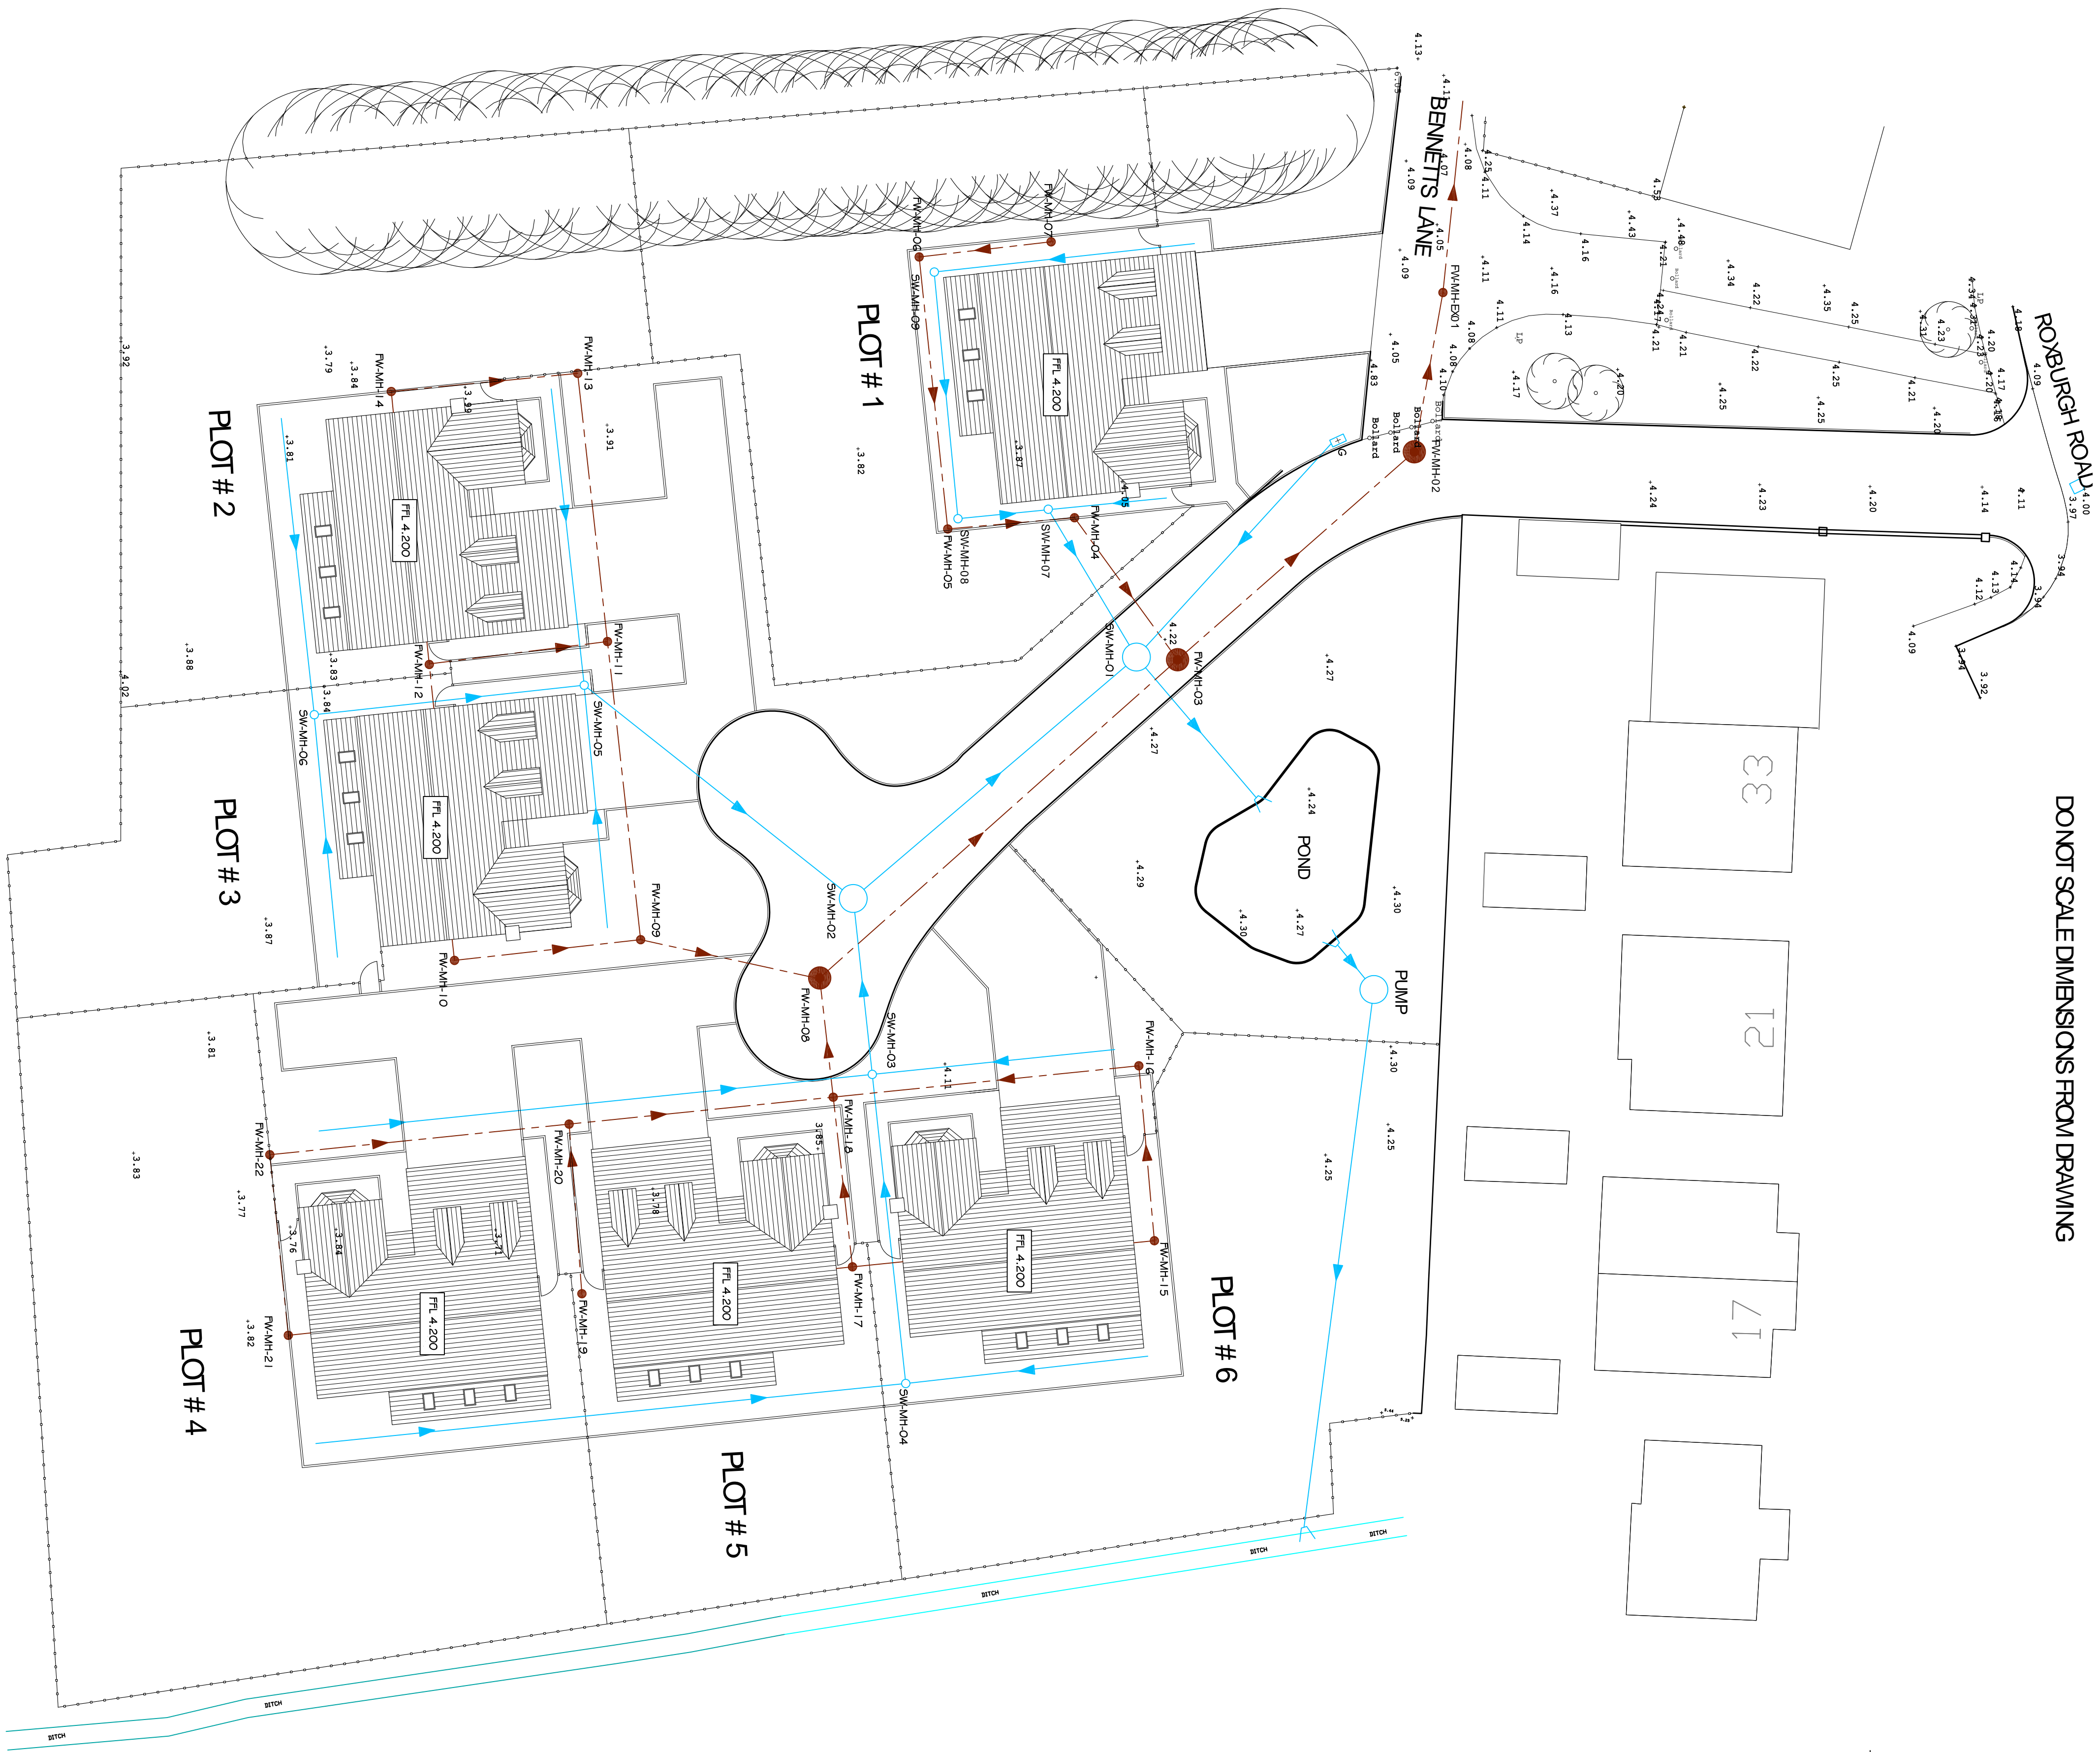

- NOTES:**
1. ALL DIMENSIONS ARE IN MILLIMETERS.
 2. DO NOT SCALE FROM THIS DRAWING.
 3. THIS DRAWING IS TO BE READ IN CONJUNCTION WITH ALL OTHER RELATED DRAWINGS AND DOCUMENTS. THE USER SHOULD CONSULT THE DRAWING LIST FOR REFERENCES TO CHECK AND VERIFY ALL DIMENSIONS ON SITE PRIOR TO COMMENCEMENT OF CONSTRUCTION WORKS.
 4. TO COMMENCEMENT OF CONSTRUCTION WORKS.
 5. THE ENGINEER/ARCHITECT SHOULD BE CONTACTED IMMEDIATELY IF THE DRAWING IS FOUND TO BE IN CONFLICT WITH THE DIMENSIONS FOUND ON THE TRACT PLOTTED ON SITE.

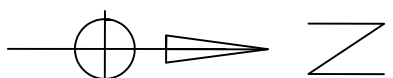

Client	MR WITHERS	Scales	1:200 @A1
Drawn	JG	Checked	
Date	03/09/2021	Revision	-
Drawing No.	A021/061/P/04		

PROJECT TITLE
RESIDENTIAL DEVELOPMENT
PROPOSED DRAINAGE

PROPOSED DRAINAGE

PROJECT ADDRESS
LAND AT VIRGINIA COTTAGE, BENNETTS LANE
BLACKPOOL, LANCASHIRE

Keystone Design Associates Ltd.

Registered Office
851 Church Street
F1 3B 0J253 66900
Fax: No. 01253 725901
Email: info@keystonedesign.co.uk

Rev. Amendments

Rev.	Amendments	Date	By

THIS DRAWING & CONTENTS ARE THE PROPERTY OF KEYSTONE DESIGN ASSOCIATES LTD. UNAUTHORIZED REPRODUCTION OF THIS DRAWING OR ANY PART THEREOF IS STRICTLY PROHIBITED AND WILL BE PROSECUTED TO THE FULL EXTENT OF THE LAW. H:\Documents\Drawings\2021\Bennetts Lane Virginia Cottage

