


DO NOT SCALE DIMENSIONS FROM DRAWING

- NOTES:**
1. ALL DIMENSIONS ARE IN MILLIMETERS.
  2. DO NOT SCALE FROM THIS DRAWING.
  3. THIS DRAWING IS TO BE READ IN CONJUNCTION WITH ALL OTHER RELATED DRAWINGS AND DOCUMENTS. THE USER SHOULD CONSULT THE DRAWING LIST FOR A FULL LIST OF ALL DRAWINGS AND DOCUMENTS.
  4. TO COMMENCEMENT OF CONSTRUCTION WORKS.
  5. THE ENGINEER/ARCHITECT SHOULD BE CONTACTED IMMEDIATELY IF THE DIMENSIONS SHOWN IN THE DESIGN AND DRAWING PREPARATION DIFFER TO THAT FOUND ON SITE.

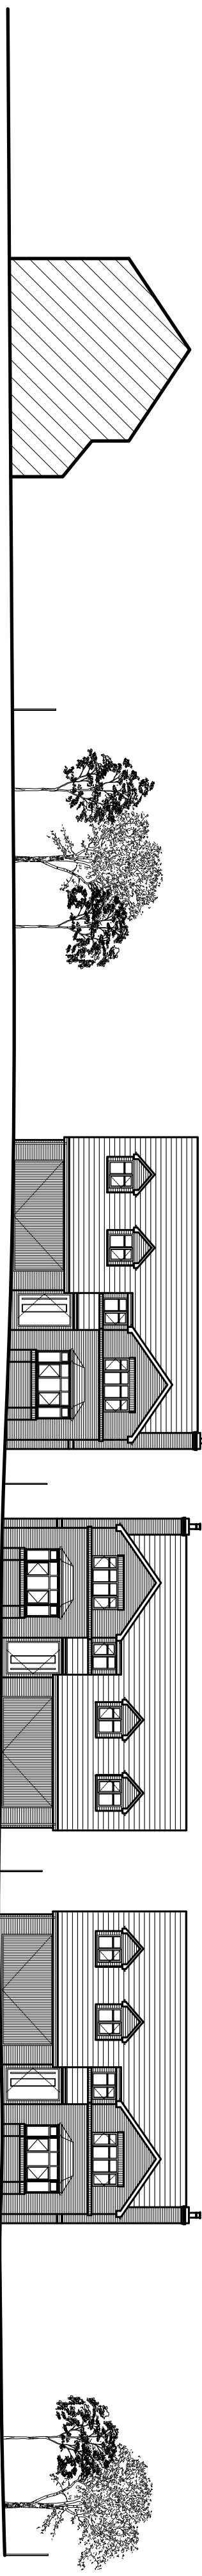

No. 17 KILDONAN AVE

**SECTION AA**



**SECTION BB**

Rev.	Amendments	Date	By

**Keystone Design Associates Ltd.**  
 Registered Office  
 251 Church Street  
 F1 399  
 Tel. No. 01253 765001  
 Email: info@keystonedesign.co.uk

**PROJECT ADDRESS:**  
 LAND AT VIRGINIA COTTAGE, BENNETTS LANE  
 BLACKPOOL, LANCASHIRE

**PROJECT TITLE:**  
 RESIDENTIAL DEVELOPMENT

**DRAWING TITLE:**  
 PROPOSED SITE SECTIONS

Client	MR WITHERS	Scales	1:2,000 @A1
Drawn	JG	Checked	
Date	03/09/2021	Revision	-

THIS DRAWING & CONTENTS ARE THE PROPERTY OF KEYSTONE DESIGN ASSOCIATES LTD. UNAUTHORISED REPRODUCTION OF THE WHOLE OR ANY PART THEREOF IS STRICTLY PROHIBITED AND MAY LEAD TO PROSECUTION OF CIVIL PROCEEDINGS.  
 H:\Documents\Drawings\2021\Bennetts Lane Virginia Cottage

