



3 PL_P_231 - Operations Compound - Elevation 3
1 : 100

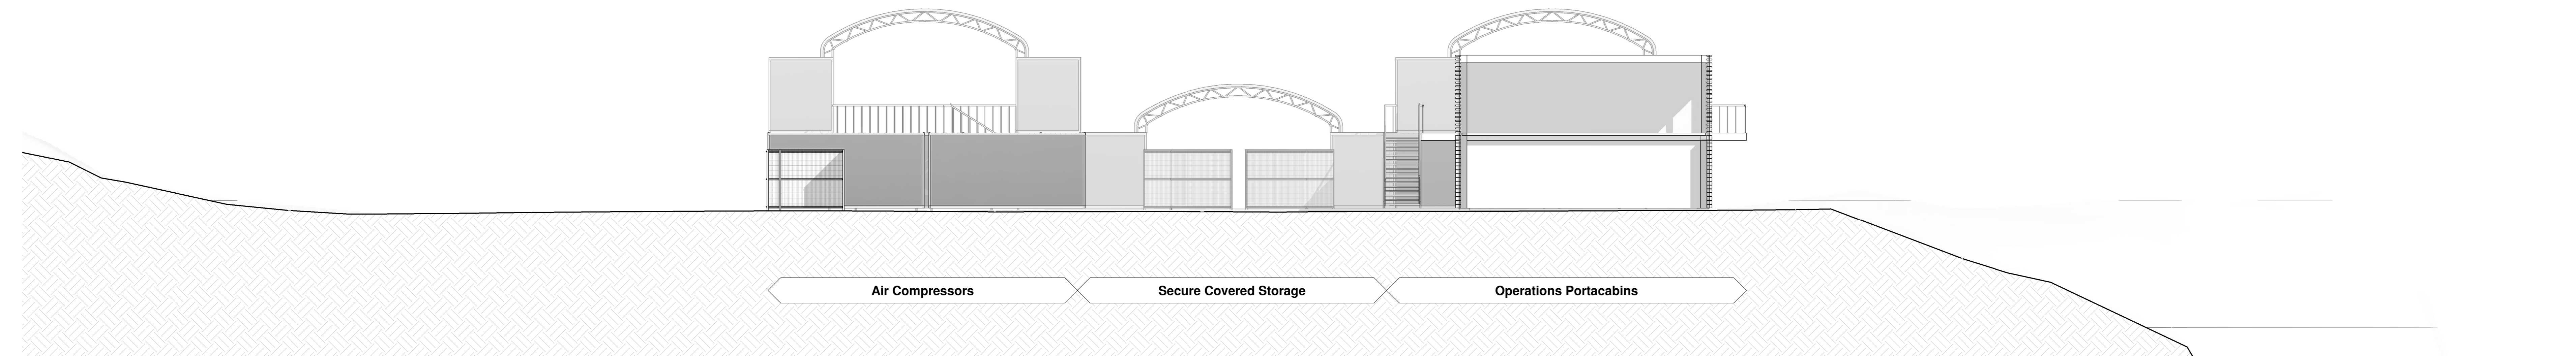

4 PL_P_231 - Operations Compound - Elevation 4
1 : 100

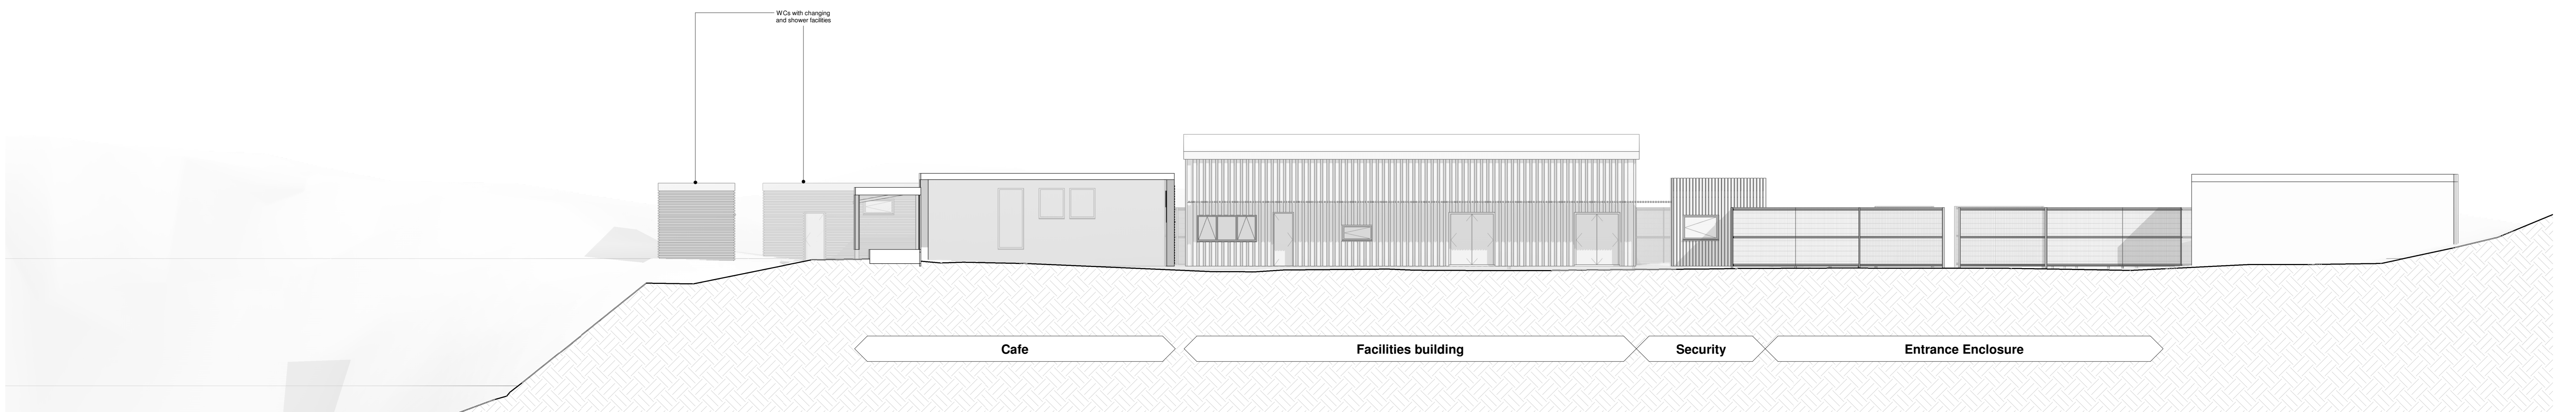

5 PL_P_231 - Operations Compound - Elevation 5
1 : 100

Notes
 Disclaimers
 Copyright
 Do not scale from this drawing. Check all dimensions on site before fabrication or setting out. This document is copyright and may not be reproduced without permission of the owner.

Consultants
 Project Manager: Radcliffe
 Planning Consultant: Sciffes
 Quantity Surveyors: G&T
 Structural Engineers: AKTII

Rev	Reason for Issue	Date	Drawn	Checked
00	Issued for Planning	14.04.2022	Apt	



Apt

Client: Dayhouse Holdings Ltd
 Project: Dayhouse Quarry
 Drawing Title: Operations Compound - Proposed Elevations 2
 Scale: 1 : 100 @ A0

235 St John Street London EC1V 4NG www.aptlondon

Project No: 21018 Drawing No: PL_P_231 Revision: 00