


1 P - Proposed South Access  
1 : 200

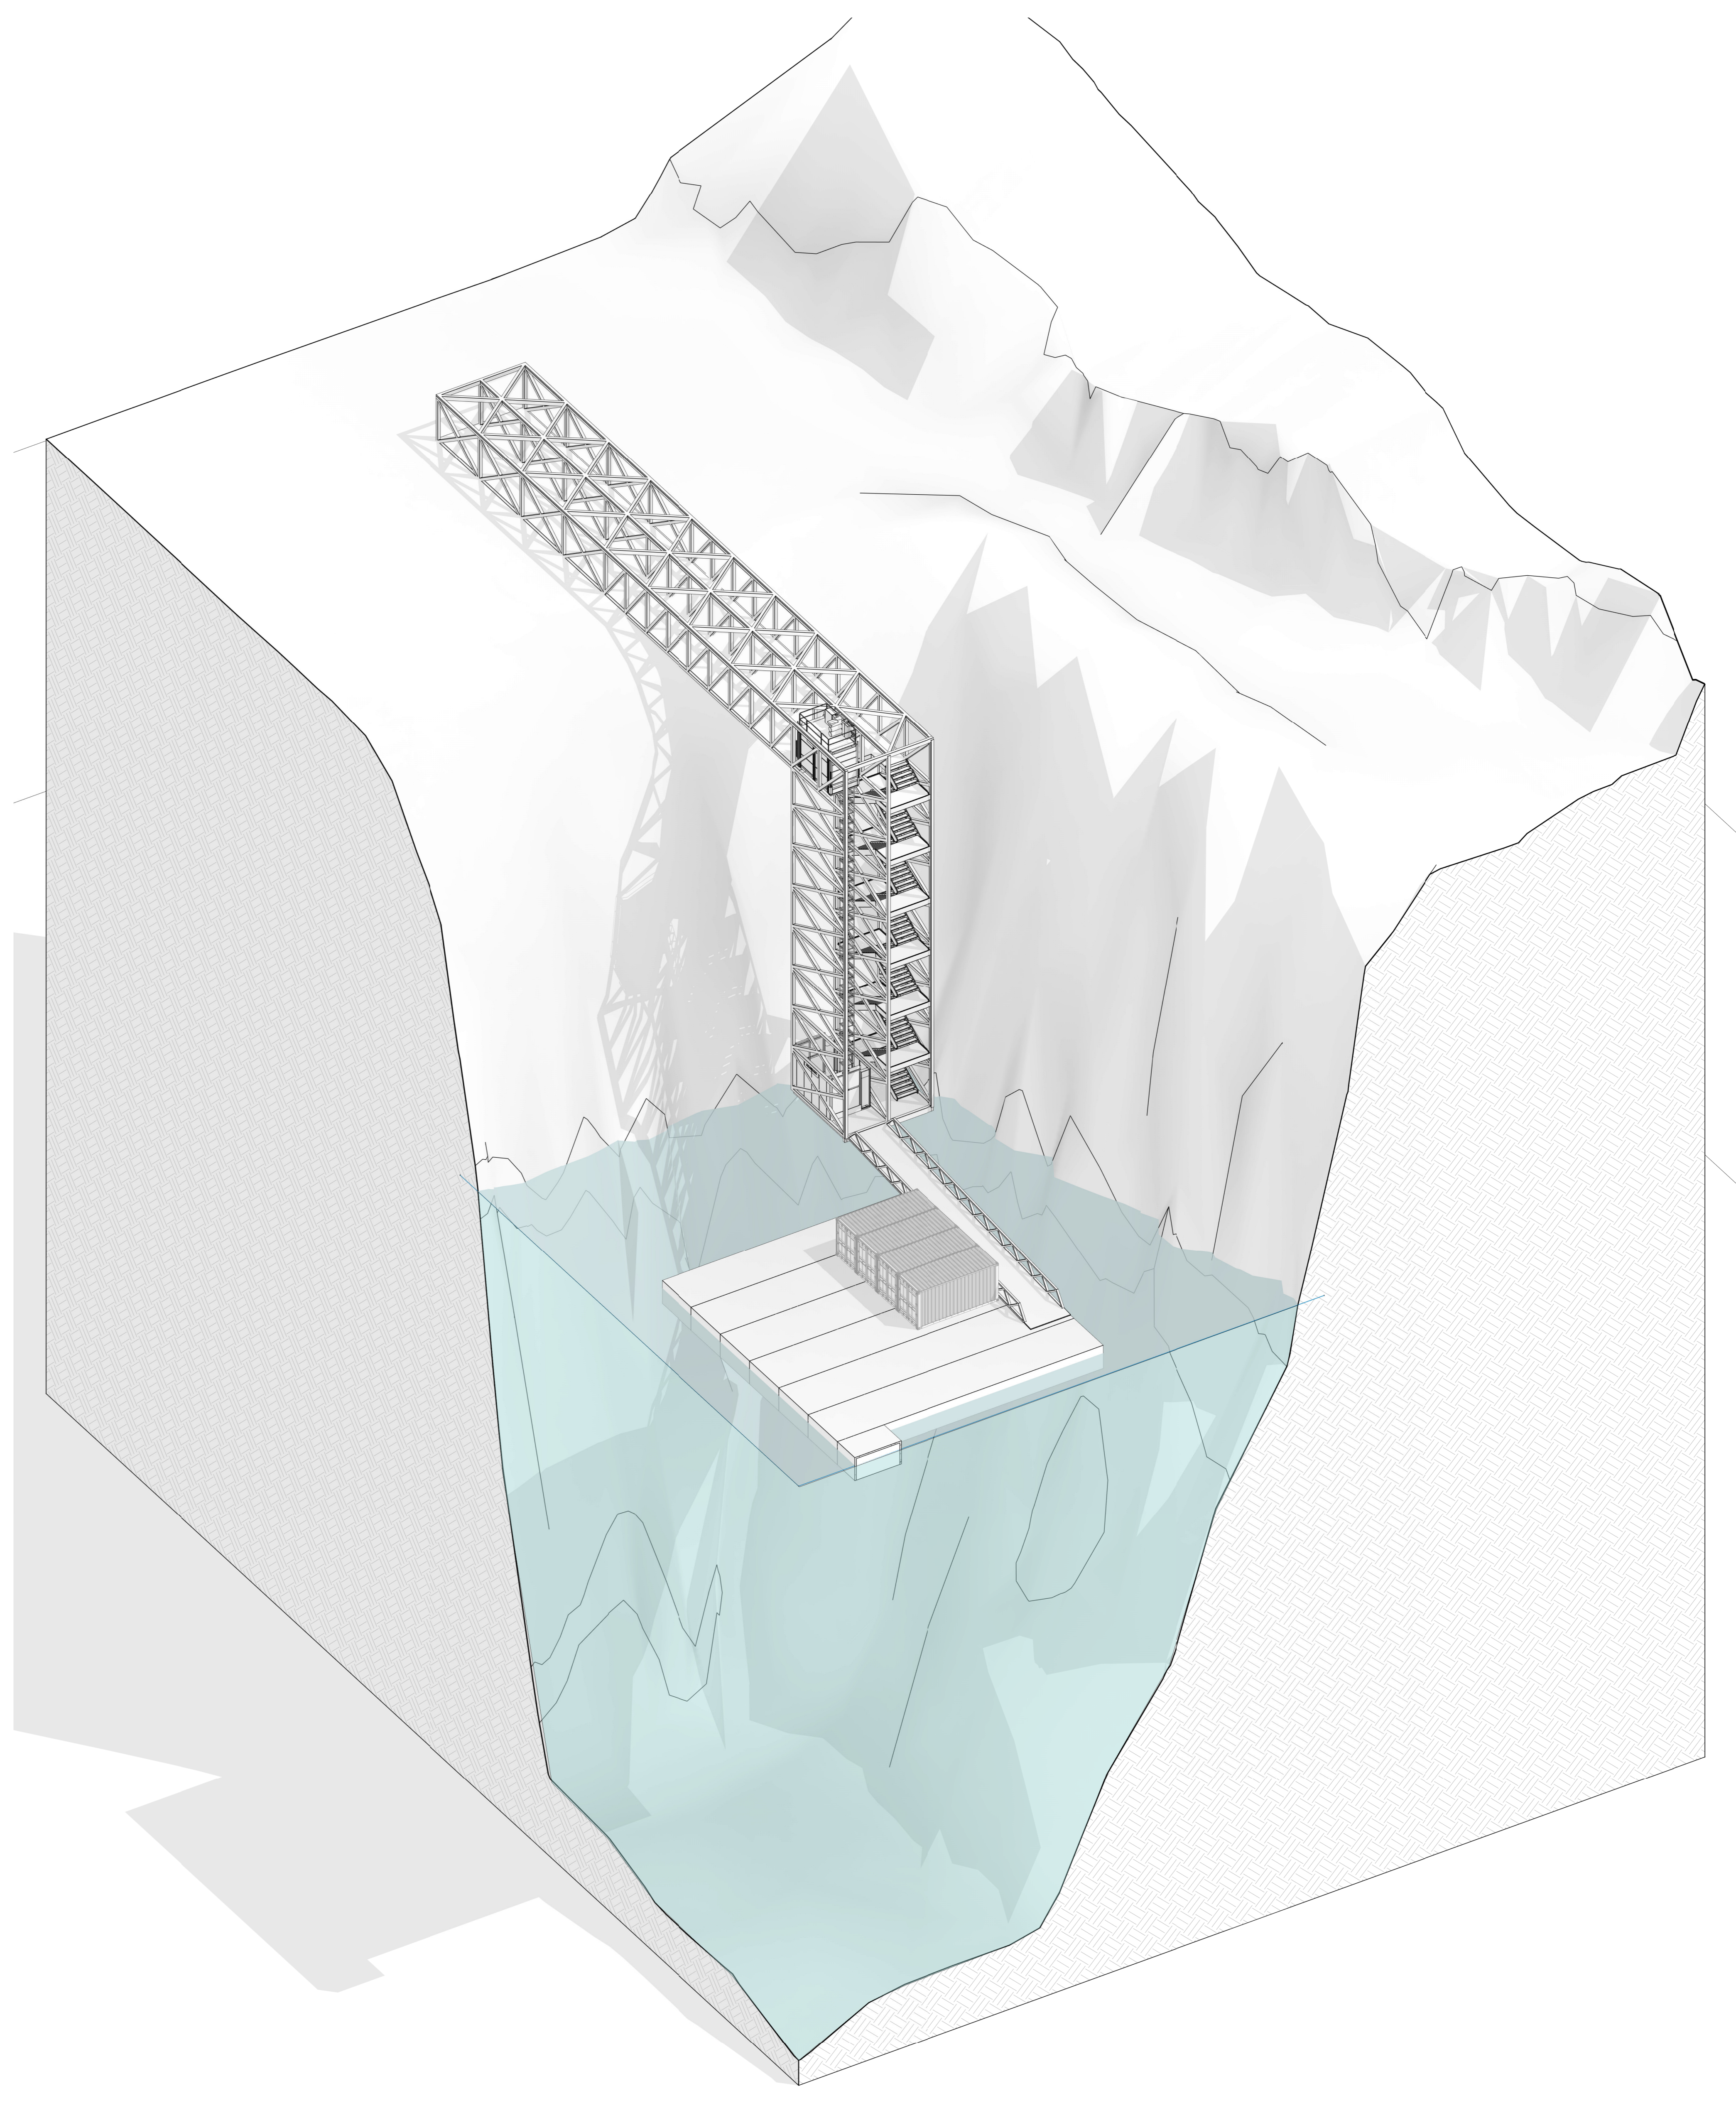

2 3D\_South Access

- ISO Shipping containers
- 20m x 3.5m pontoons (x6)
- Hinged pedestrian access ramp. Maximum incline 1:12
- Cantilevered structure containing hoist stairs and slimax lift

Notes

Disclaimer  
Do not scale from this drawing. Check all dimensions on site before fabrication or setting out. This document is copyright and may not be reproduced without permission of the owner.

Consultants  
 Project Manager: Radcliffe  
 Planning Consultant: Sothe  
 Quantity Surveyors: G&T  
 Structure Engineers: AKTii

Rev	Issued for Planning	Reason for Issue	Date	Drawn	Checked
00	Issued for Planning		14.04.2022	Apt	



**Apt**

Client: Dayhouse Holdings Ltd  
 Project: Dayhouse Quarry  
 Drawing Title: South Vertical Access - Proposed Plan  
 Scale: 1 : 200 @ A0

235 St John Street London EC1V 4NG www.aptlondon

Project No: 21018 Drawing No: PL\_P\_140 Revision: 00