




Co-ordinate Table			
Station	Easting	Northing	Level
1	392832.937	298221.439	139.961
2	392891.478	298240.987	139.703
3	392864.160	298260.377	139.589
4	392865.925	298303.475	139.597
5	392893.884	298295.999	139.622
6	392855.558	298366.178	139.224
7	392892.259	298373.154	139.244
8	392884.691	298340.337	139.204

All levels related to Ordnance Survey active GPS network, at survey station 1.

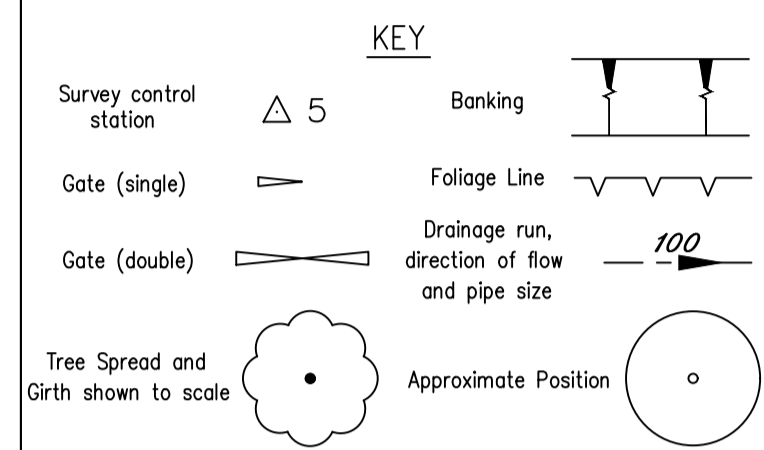

**ABBREVIATIONS**

Air Handling Unit	AHU	Water Meter	WM
Bellisha Beacon	BB	Eaves Level	EL
Bollard	BD	Ridge Level	RL
Borehole	BH	Roof Level	RFL
BT Inspection Cover	BT	Soffit Level	SFL
Cable Television Cover	CTV	Threshold Level	THL
Drainage Channel	DC	Parapet Wall Level	PWL
Electricity Cover	EC	Finished Floor Level	FFL
Electricity Pole	EP	Head Level	HL
Earth Rod	ER	Sill Level	SL
Fire Hydrant	FH	Cover Level	CL
Gas Valve	GV	Invert Level	IL
Gate Post	GP	No Visible Pipes	NVP
Gully	GY	Unable to Lift	UTL
Inspection Cover	IC	Foul Water	FW
Junction Box	JB	Sump Level	SUL
Kerb Outlet	KO	Surface Water	SW
Lamp Post	LP	Brick Pavings	BP
Manhole	MH	Concrete	CON
Marker Post	MP	Concrete Paving Slabs	CPS
Post	P	Flower Bed	FB
Pipe	PE	Shrub Bed	SB
Road Sign	RS	Tactile Paving	TAC
Rodding Eye	RE	Unsurfaced	US
Marker Post	MK	Brick Wall	BW
Sign Post	SP	Retaining Wall	RW
Stop Valve	SV	Chainlink Fence	CLF
Stop Tap	ST	Chestnut Paling Fence	CPF
Telegraph Pole	TP	Iron Rolling Fence	IRF
Traffic Light	TL	Metal Security Fence	MSF
Vent Pipe	VP	Post and Chain Fence	PCF
Post and Rail Fence	PRF	Post and Wire Fence	PWF
Wooden Panel Fence	WPF		

**Client**  
CITY OF WOLVERHAMPTON COUNCIL

**Project**  
HICKMAN AVENUE DEPOT  
CROSS STREET  
WOLVERHAMPTON, WV1 2HQ

**Title**  
TOPOGRAPHICAL SURVEY


**Drawing Number**  
TS22-107-2

Revision	Description	Date

Scale: 1:200@A1 Sheet 2 of 2

Drawn by: SC-ASL Checked by: PG Date of Survey: MARCH 2022

© COPYRIGHT RESERVED  
Do Not Scale From Paper Copies

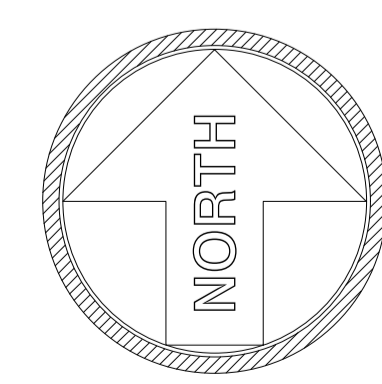

**GPS Note:**  
This survey is related to OSGB36(15) coordinate system by GPS 'rapid static' methods. No scale factor has been applied to the survey information. All horizontal distances taken from this drawing are ground distances.

Tel: 01438 841300  
enquiries@terrainsurveys.co.uk  
www.terrainsurveys.co.uk

**Accreditations**

- Chartered ICES
- THE SURVEY ASSOCIATION
- ISO 9001
- UKAS
- Certificate Number 7198 ISO 9001
- Constructionline Gold Member
- CHAS Accredited Contractor CHAS.co.uk