


DO NOT SCALE FROM THIS DRAWING

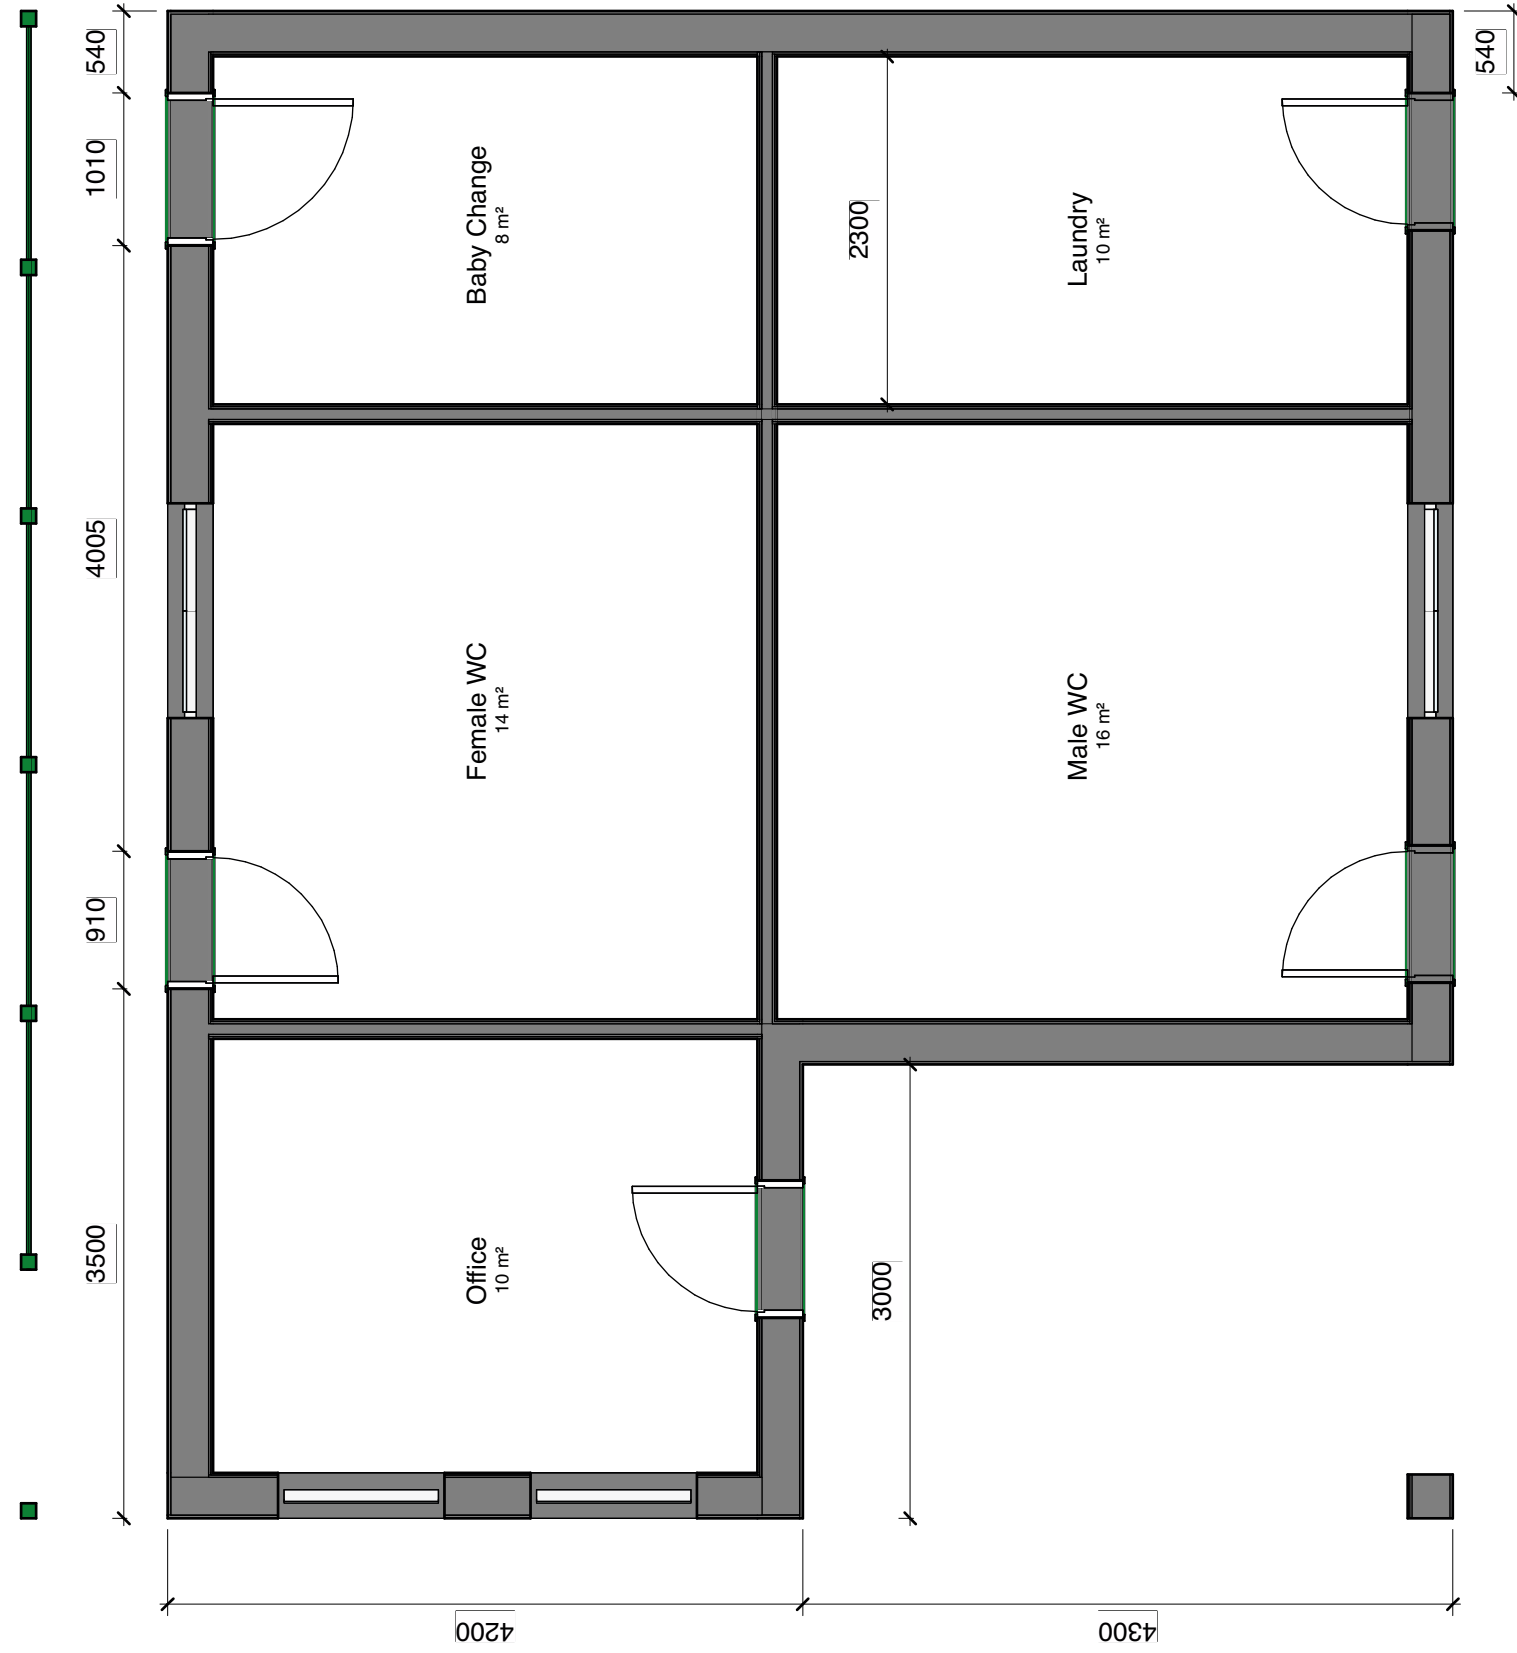

PLAN