


Proposed Ground Floor Layout

0 1m 2m
 Scale: 1:100

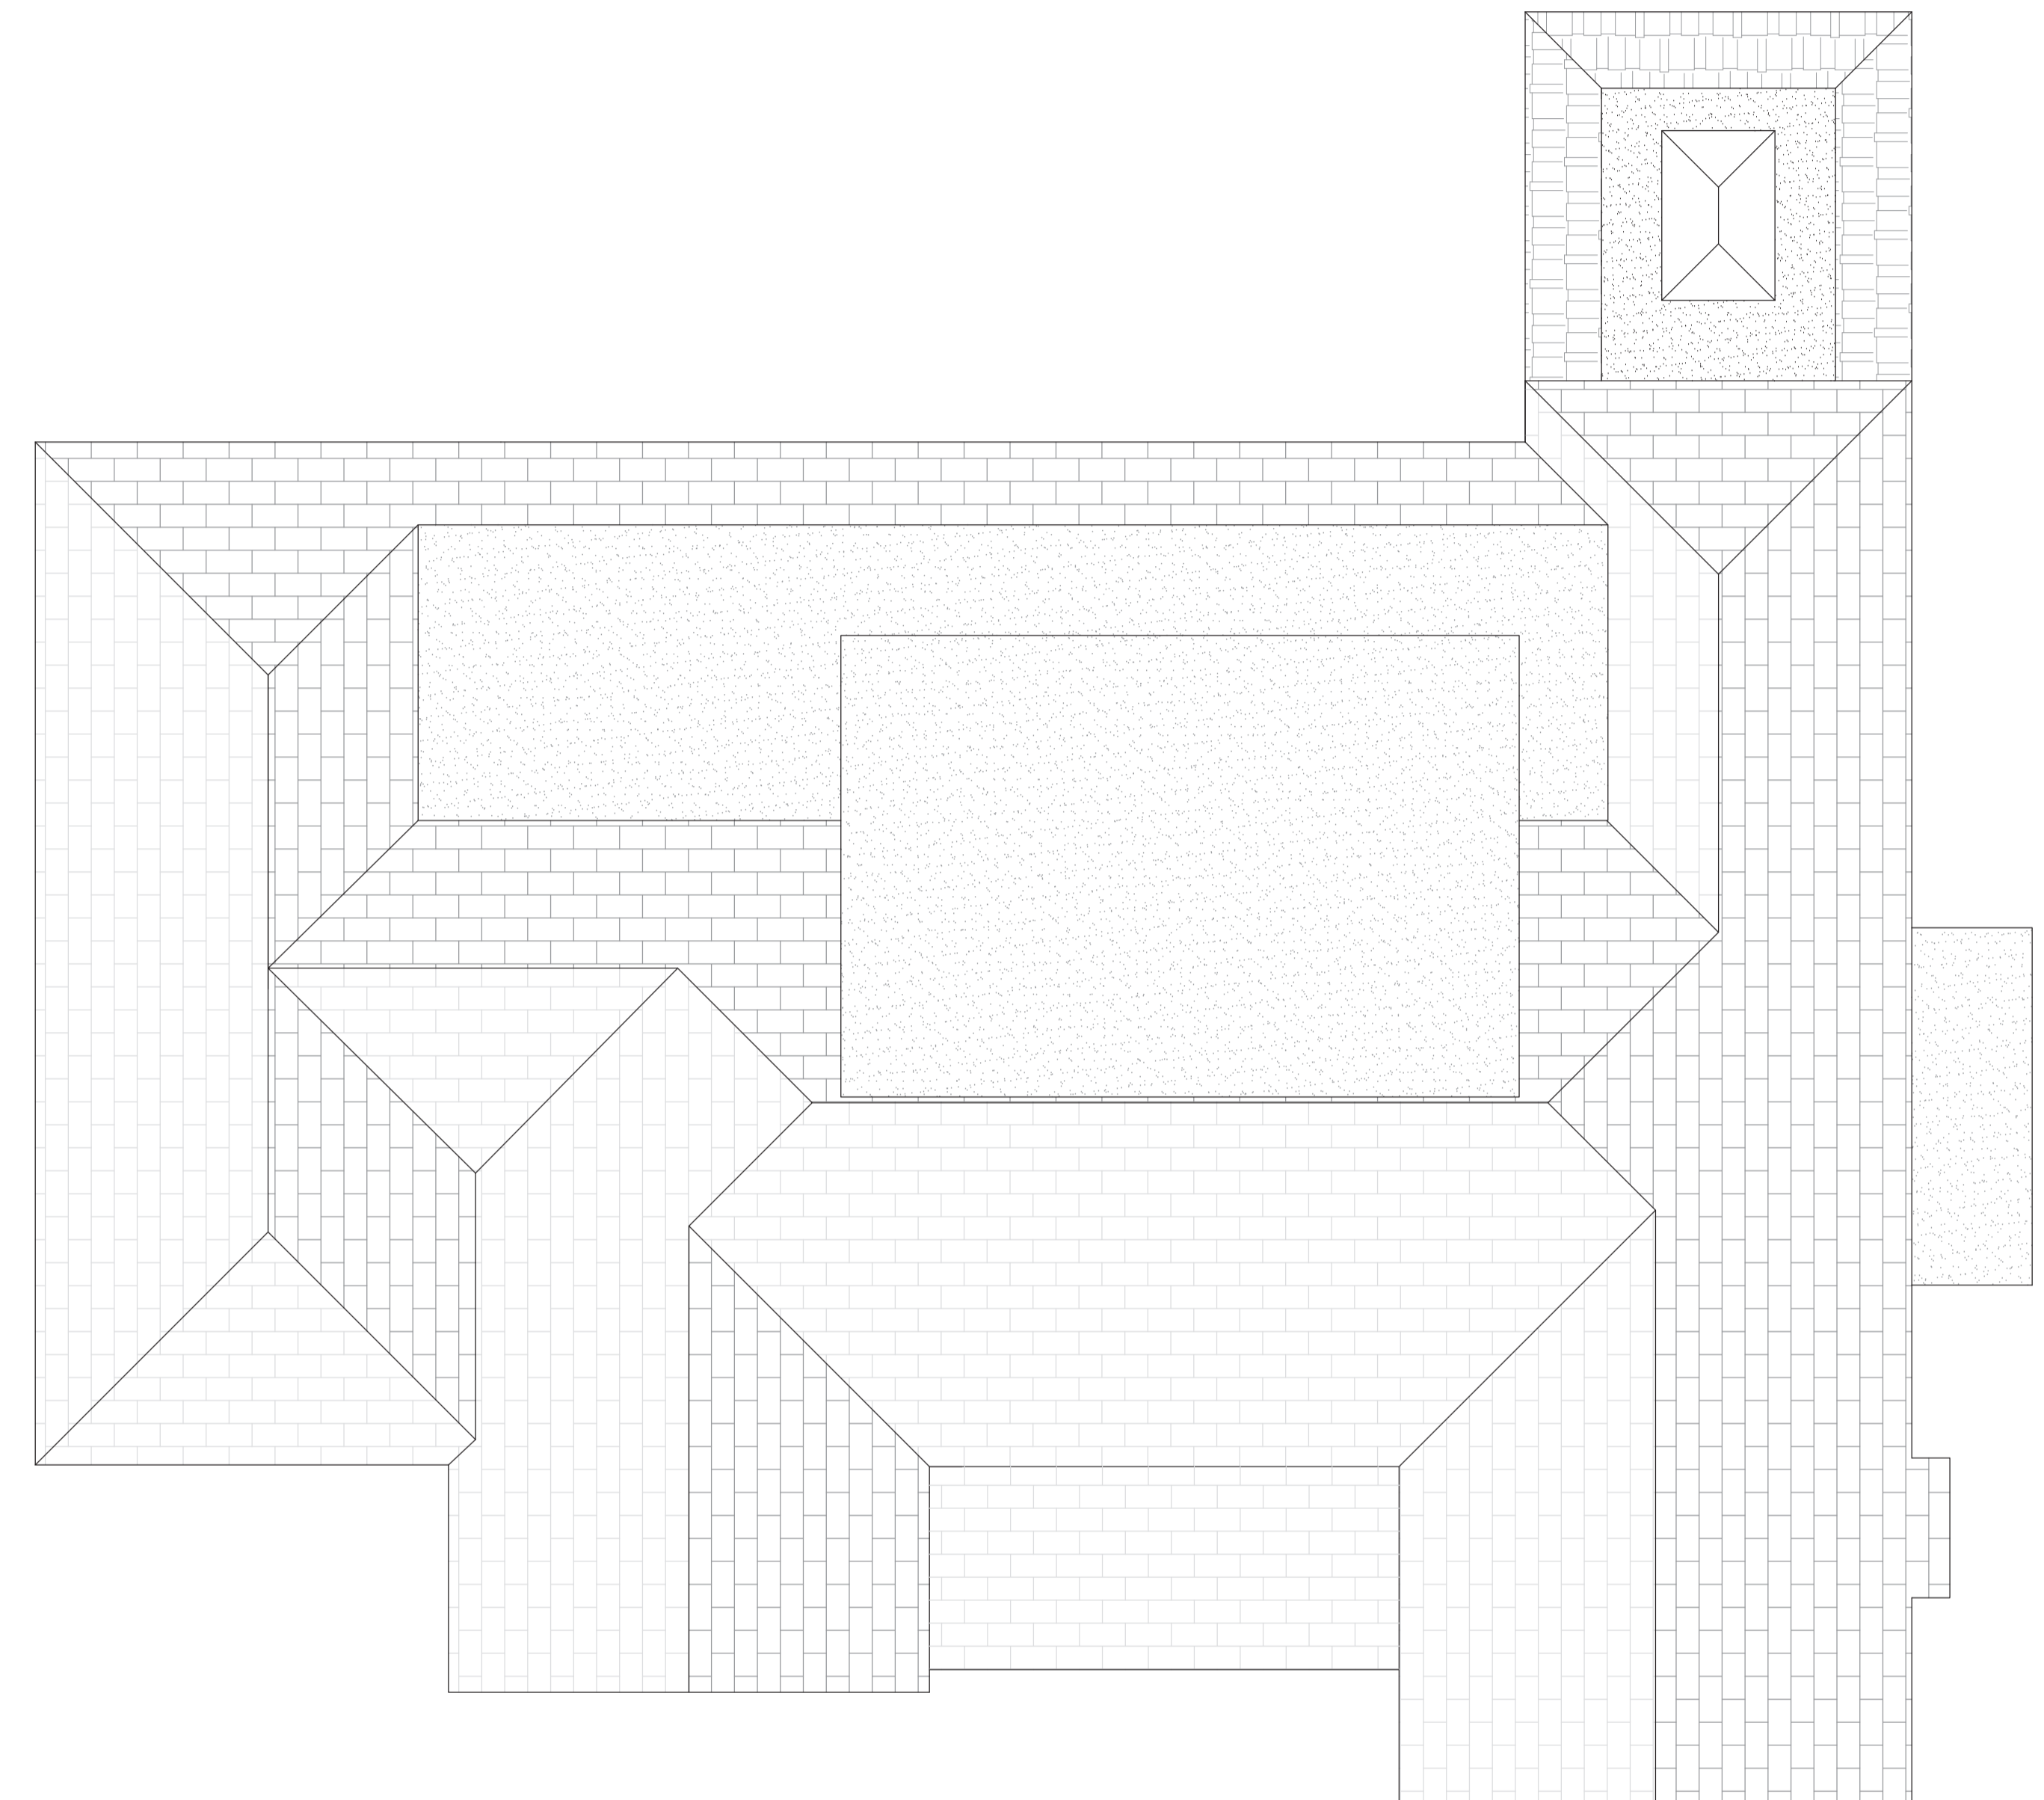

Proposed Roof Layout

0 1m 2m
 Scale: 1:100

Do not scale from this drawing except for planning purposes only. All measurements to be checked on site prior to the commencement of works.
 This drawing and any design therein is the intellectual property of R Elliott Associates Ltd and must not be reproduced, sold, transferred or used for any other purpose without the express written consent of R Elliott Associates Ltd.
 © R Elliott Associates Ltd 2022

REA
 CONSULTING STRUCTURAL
 & CIVIL ENGINEERS

R Elliott Associates Ltd,
 Dennett House, Brighton Road, Sway,
 Lymington, Hampshire, SO41 6EB
 01590 683176
 info@rea-lls.co.uk www.rea-lls.co.uk

32 Peterscroft Avenue
 Ashurst
 Southampton
 SO40 7AB

Proposed Rear Extension

Proposed Plan

Date: April 2022
 Drawn by: AJNE

Scale: As Shown
 Sheet Size: A1

Drawing Number: 9740 PRE 04
 Rev: