






FRONT ELEVATION

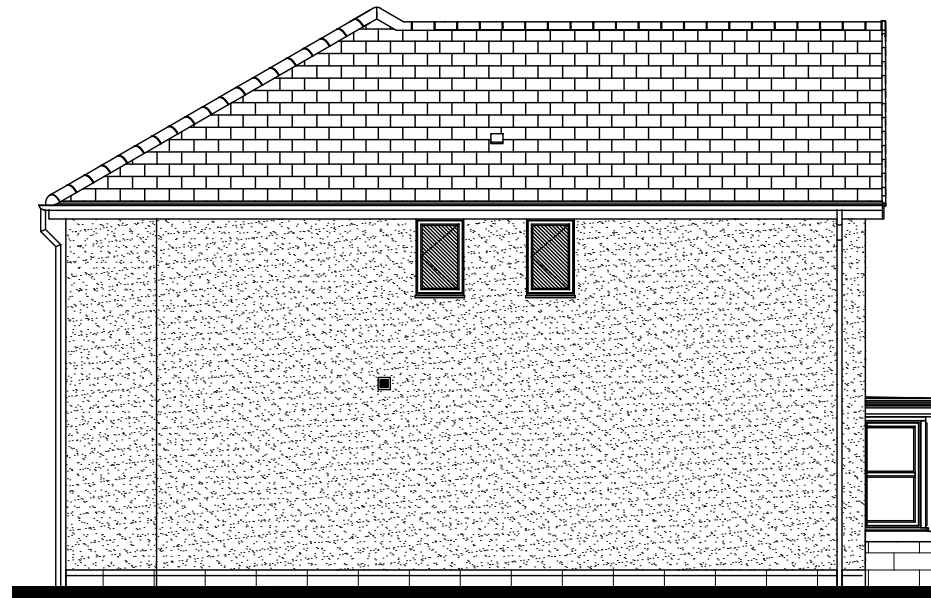


SIDE ELEVATION

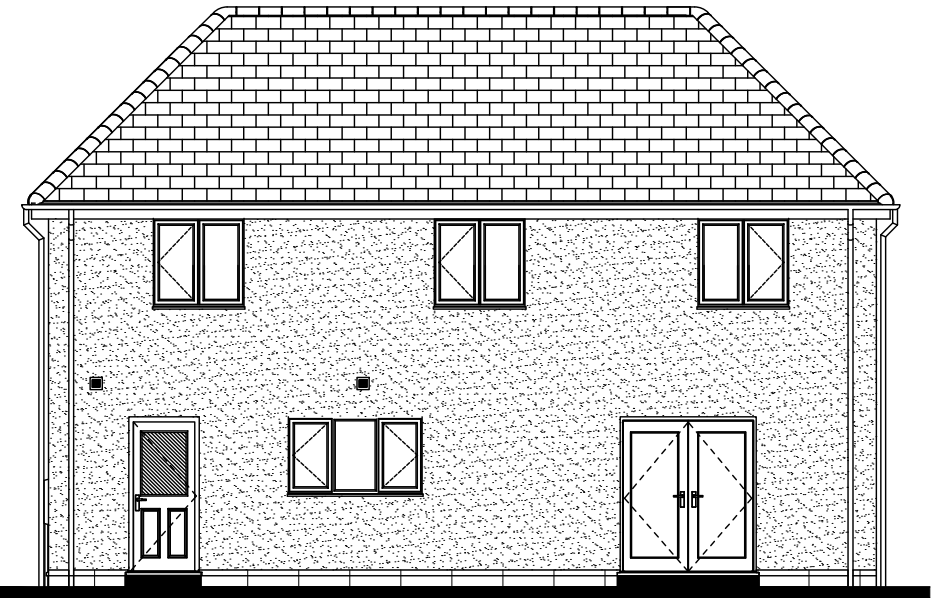


REAR ELEVATION

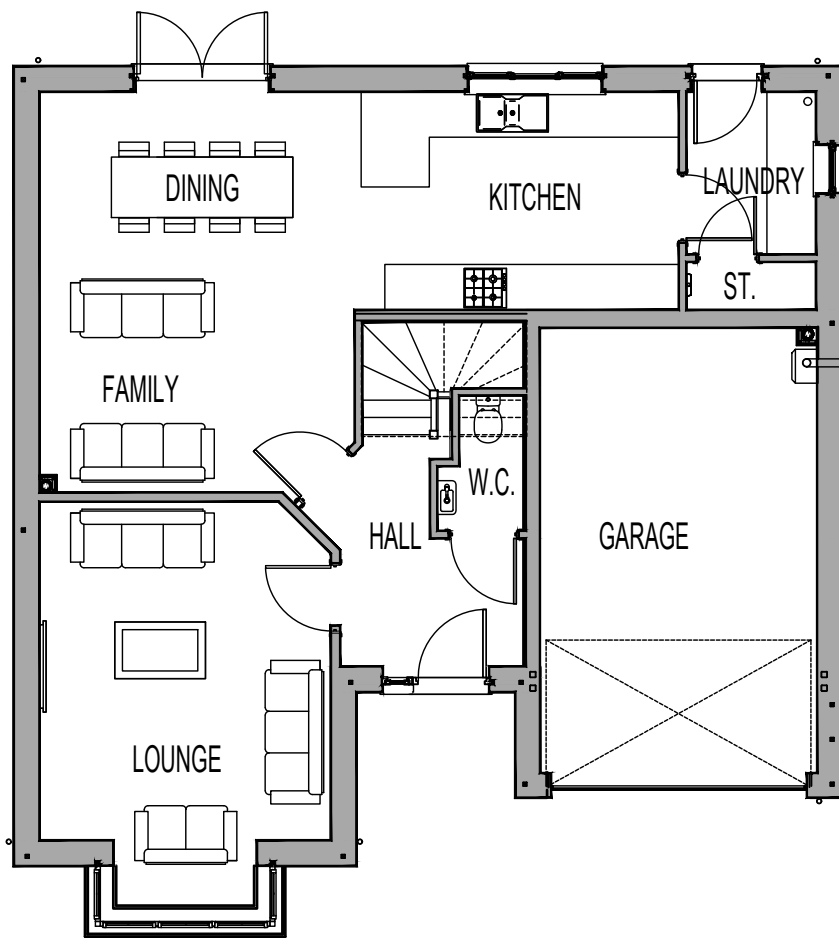


GROUND FLOOR PLAN

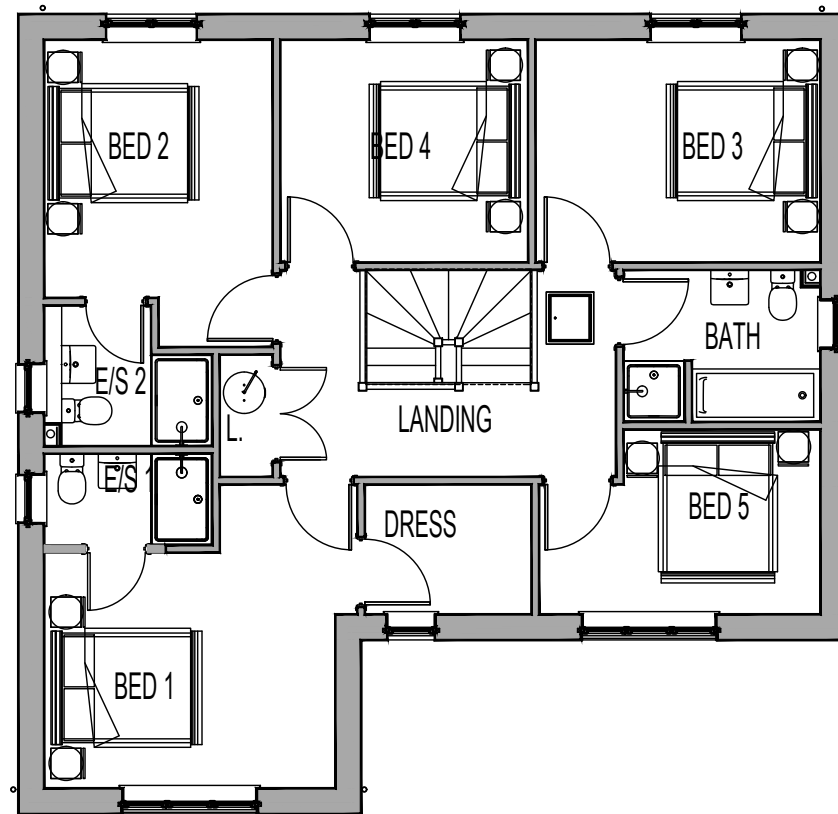

FIRST FLOOR LAYOUT  
FIRST FLOOR PLAN

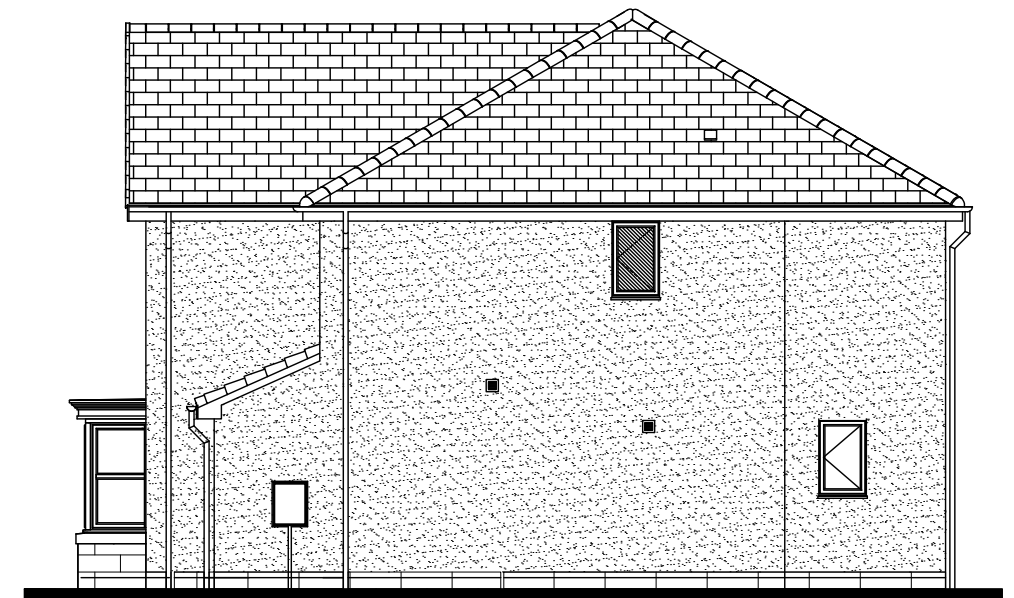

SIDE ELEVATION

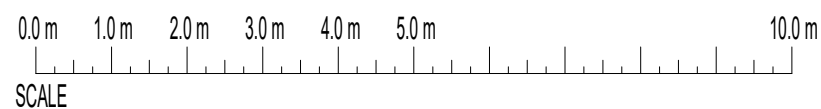

**miller homes**

Miller House, 2 Lochside View, Edinburgh Park,  
EDINBURGH, EH12 9DH  
Tel: 0870 336 5000 Fax: 0870 336 5160  
www.millerhomes.co.uk

Scale:	1:100	Title:	THETFORD HOUSE TYPE
Date:	2021		
Author:		Title:	
Drawing No.	505SCP5		PLANNING STONE AS

© THIS DRAWING IS COPYRIGHT  
CONTRACTORS MUST CHECK ALL DIMENSIONS ON SITE. ONLY FIGURED DIMENSIONS TO BE WORKED FROM  
DISCREPANCIES MUST BE REPORTED TO THE DESIGN OFFICE BEFORE PROCEEDING