
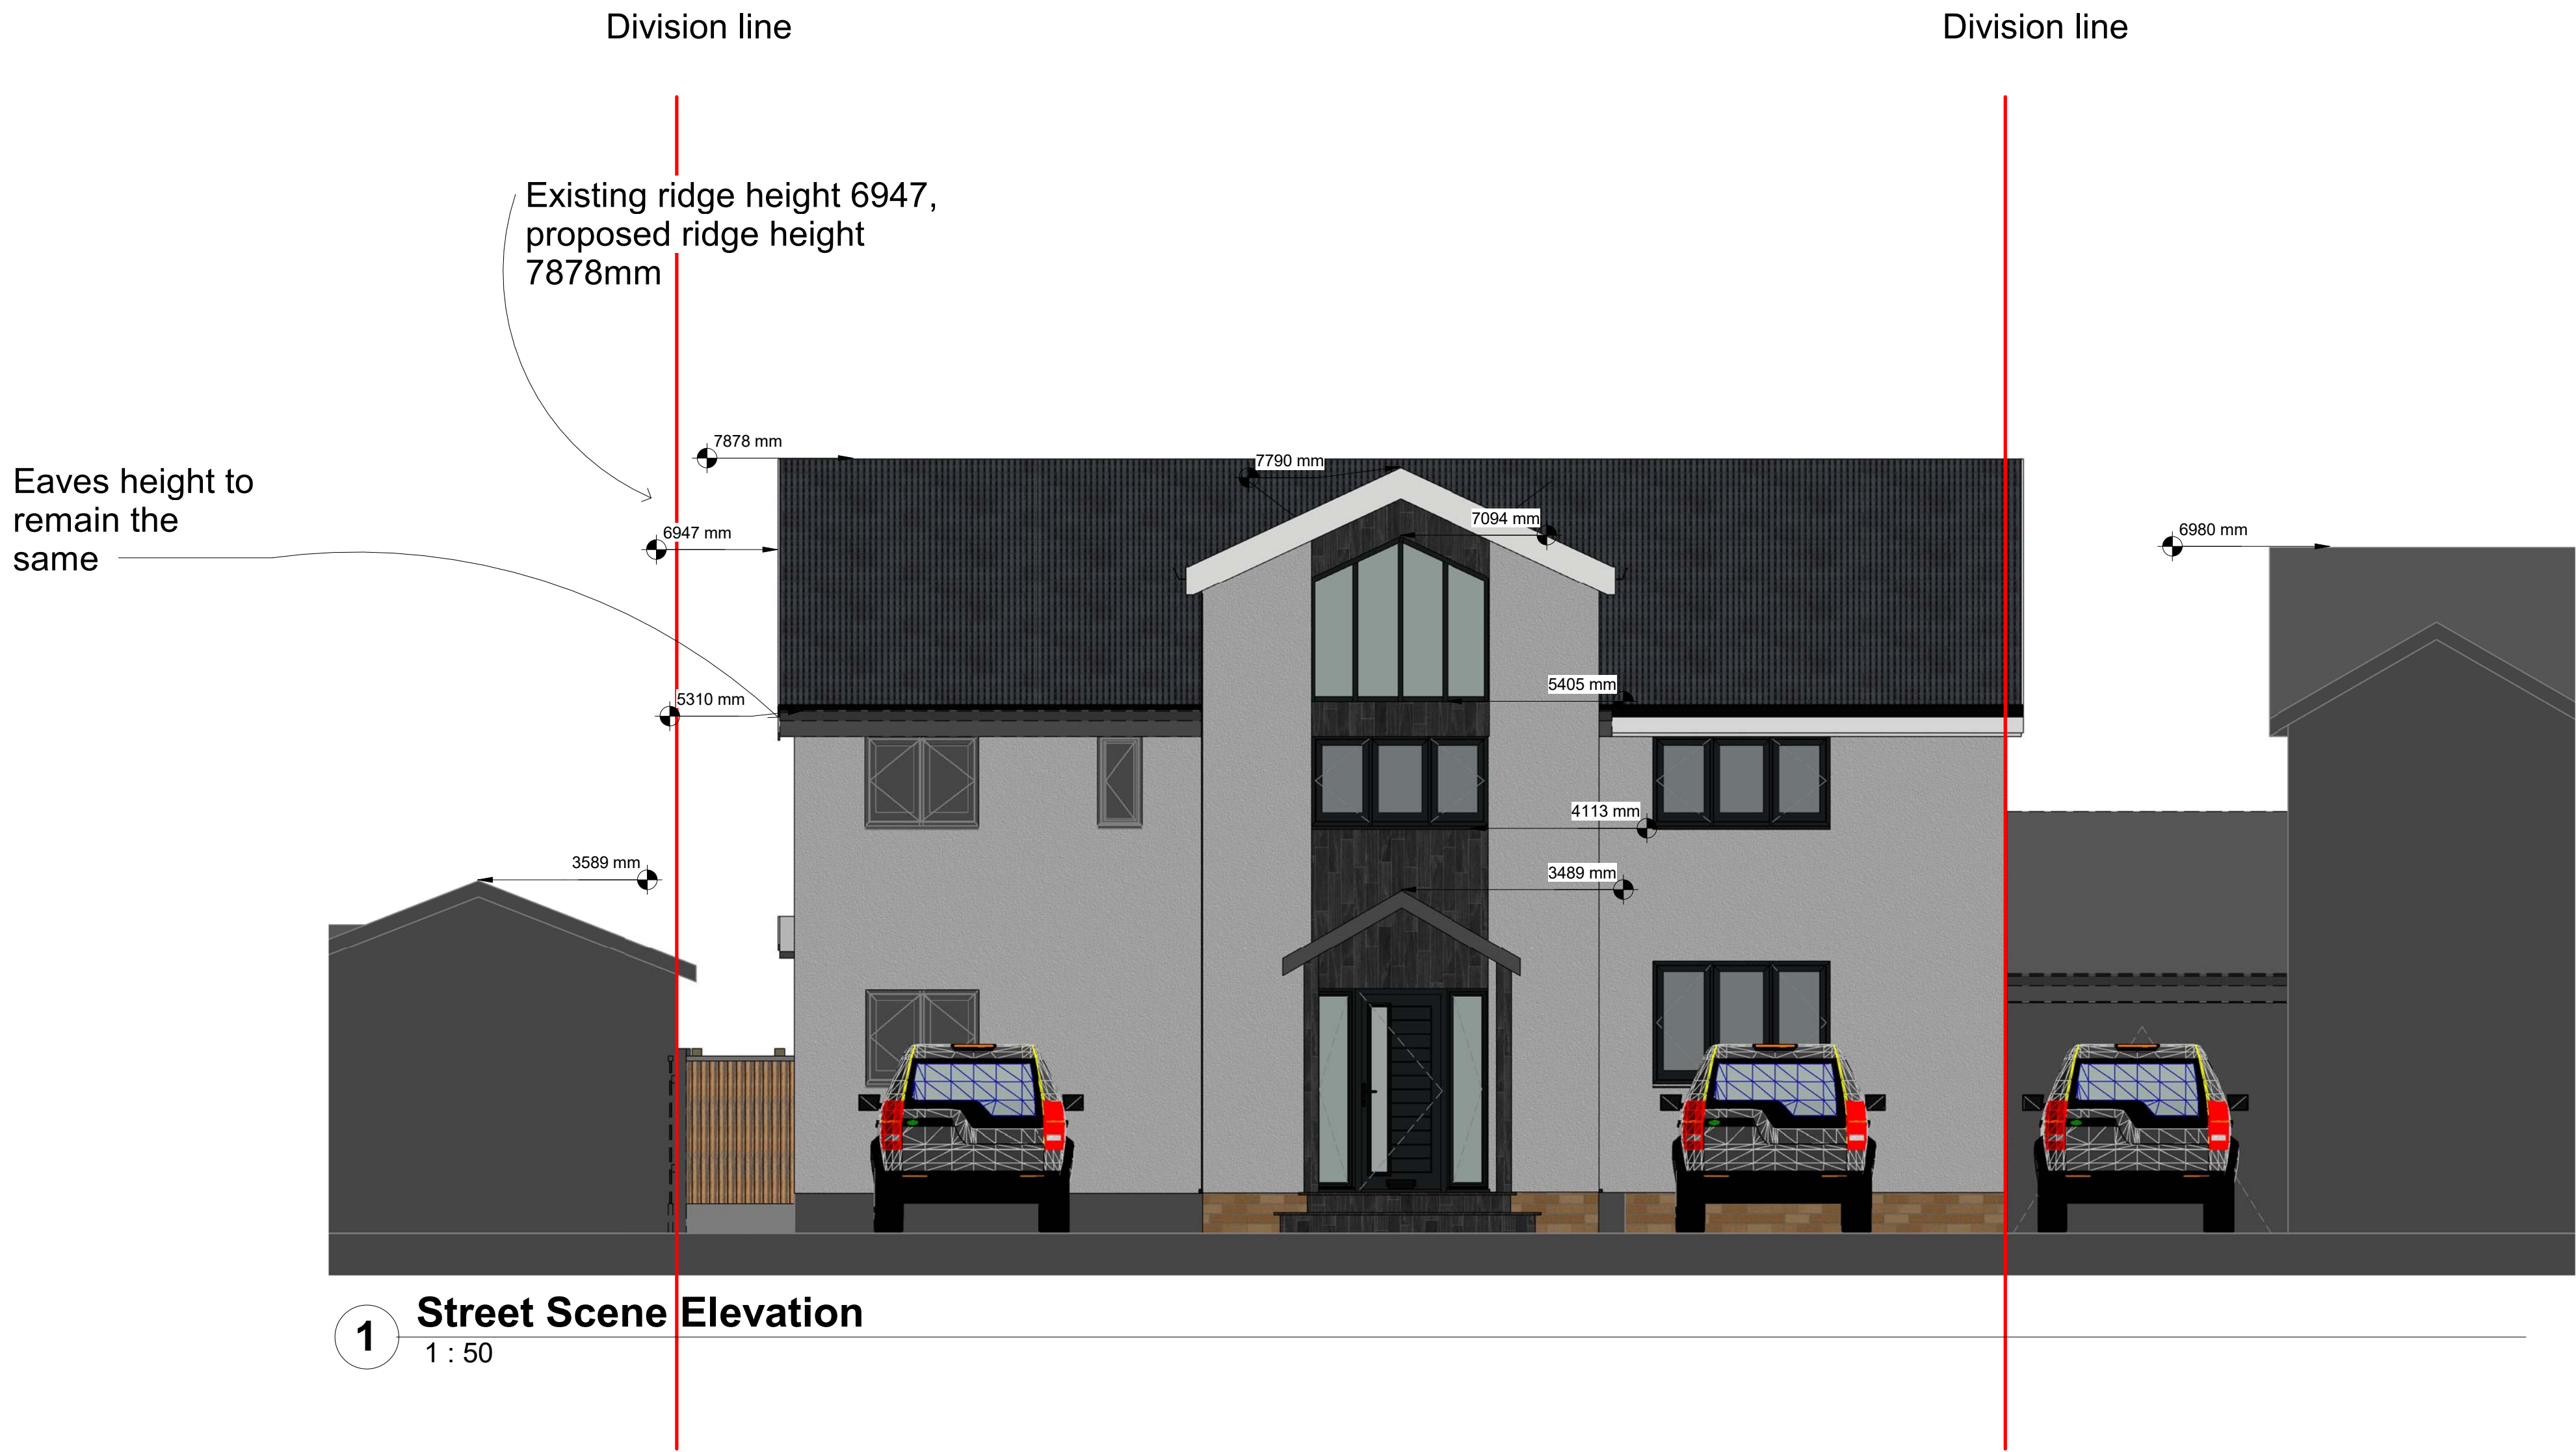



This drawing (or any part thereof) may not be copied, transmitted or disclosed to any third party or unauthorized person without written permission of space.  
This drawing is to be read in conjunction with all other relevant drawings prepared by consultants and sub-contractors.  
Do not scale from this drawing. Work only to printed dimensions. Report any discrepancies to the architect or representatives thereof

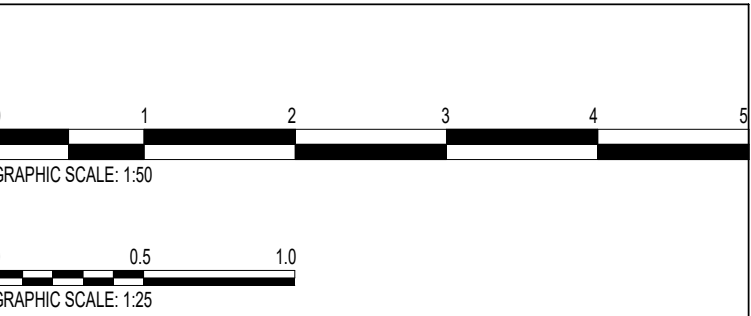

Rev	Description	Date

CODE	SUITABILITY DESCRIPTION
STATUS	PURPOSE OF ISSUE

Space Architectural Ltd.  
121 Penny Lane  
Haydock, St. Helens  
WA11 0QX  
stuart@space-architectural.co.uk

PROJECT

16 Pipit Avenue, Newton Le Willows

TITLE

Street Scene Elevation

CLIENT

Nathan Kelly

DRAWN BY Author	CHECKED BY Checker	DATE 04/27/22
--------------------	-----------------------	------------------

SCALE (@ A1) 1 : 50	PROJECT NUMBER 1135
------------------------	------------------------

DRAWING NUMBER A107	REV
------------------------	-----