


New windows to be tilt - turn powder coated aluminium externally and oak internally. Applied glazing bars over double glazed units.

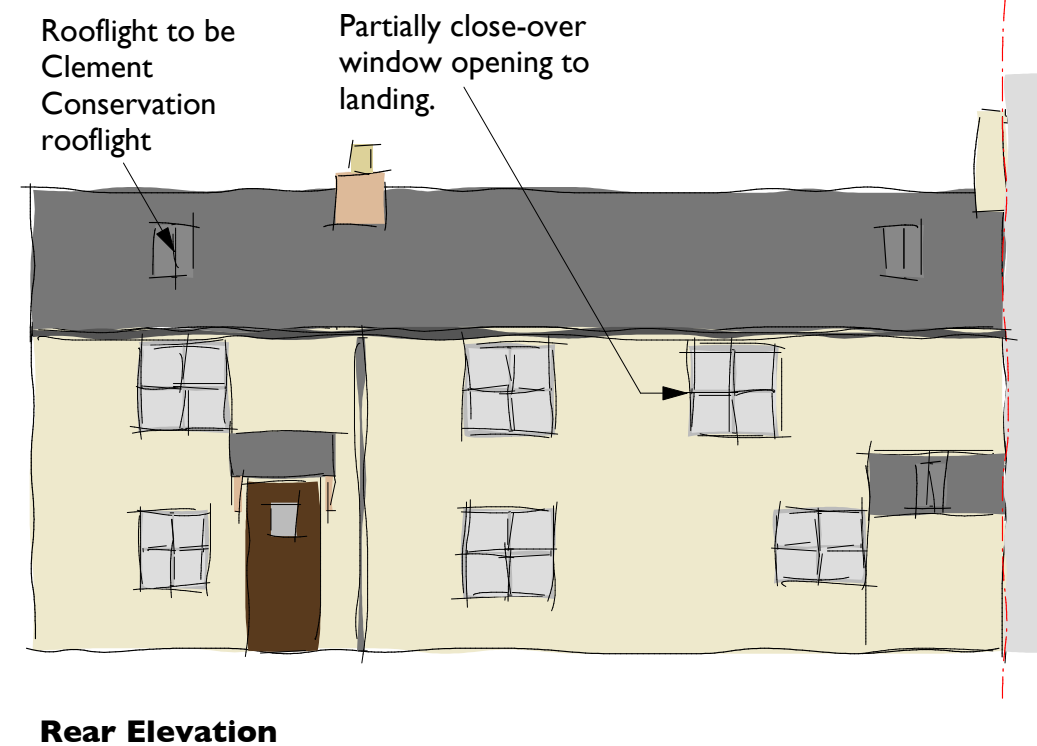

New walls cavity blockwork with Keim render finish to match existing.



New door to be oiled oak with double glazed panel.



6 Bulls Head Cottages
BH-02F Floor Plan, Elevations As Proposed
For planning purposes only
June 2014, 1:100 at A3

©Jubb and Jubb Ltd.