






Front Elevation 1:100

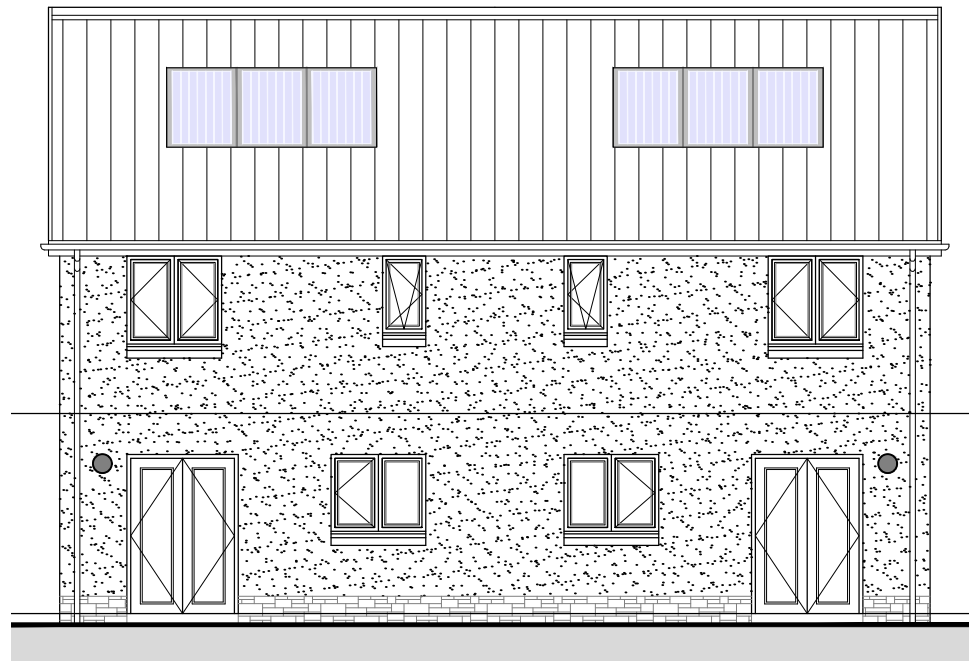


Rear Elevation 1:100

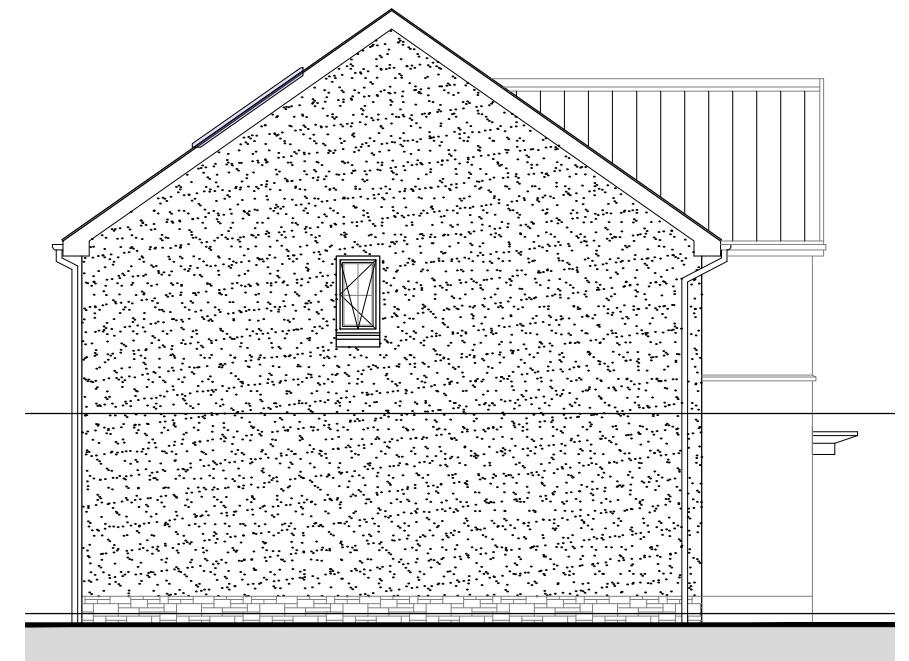


Side Elevation 1:100

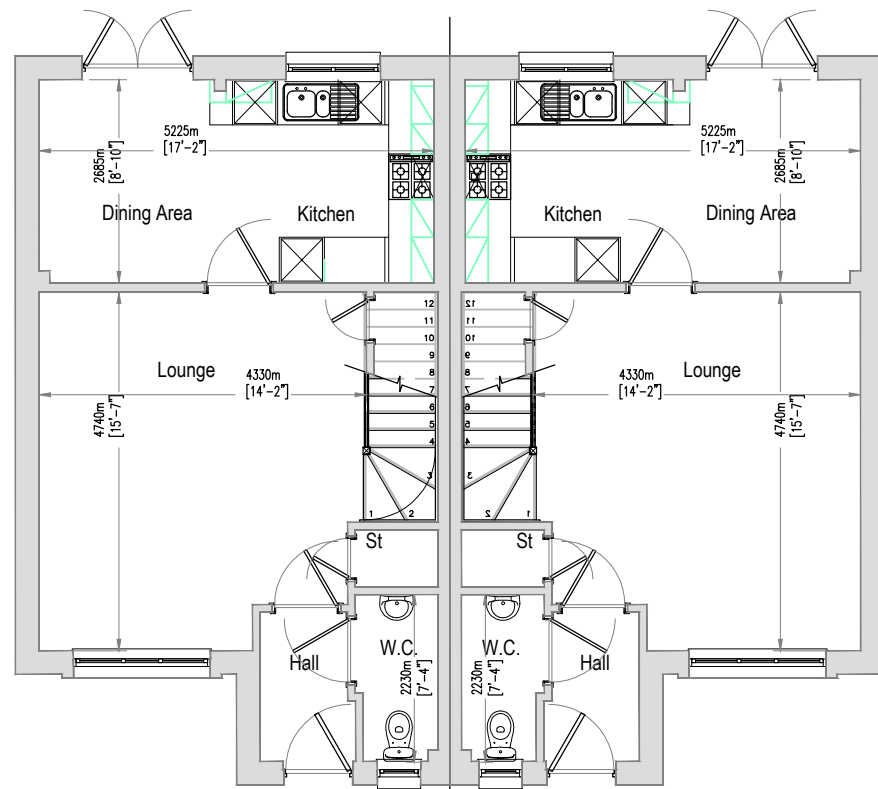

Ground Floor Plan

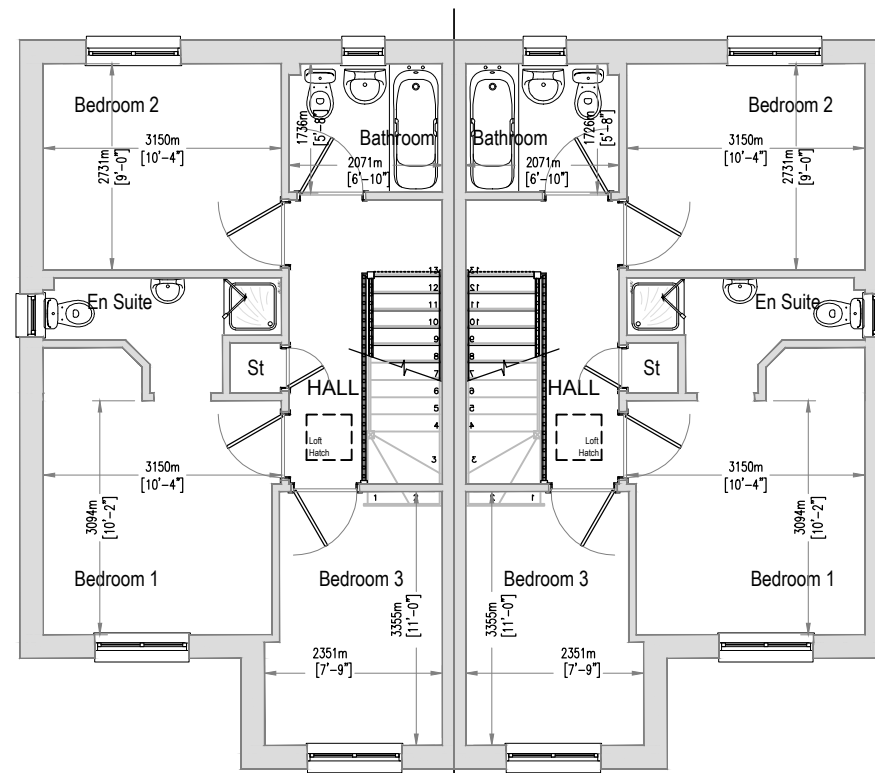

First Floor Plan

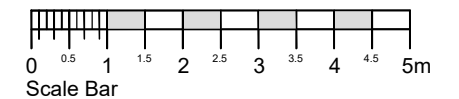

Bothwell House,
Hamilton Business Park, Caird Street
Hamilton ML3 0QA
Tel: (01698) 447440 Fax: (01698) 447441

Project
STANDARD HOUSETYPE

Drawing Title
**Planning
Kinloch (928) Plans and Elevations**

Scale
1:100

Date
JAN 18

Drawn
tr

Checked

Drawing No.
Kinloch PL 01

Rev.