


SWEPT PATH ANALYSIS - TRACK 1  
SCALE 1:250

**VEHICLE PROFILE**

Vulture_3025(N) (with Scania P94CB 8x4 NB300 chassis)	
Overall Length	11.997m
Overall Width	2.500m
Overall Body Height	3.743m
Min Body Ground Clearance	0.302m
Track Width	2.490m
Lock to Lock	4.025m
Kerb to Kerb Turning Radius	10.800m

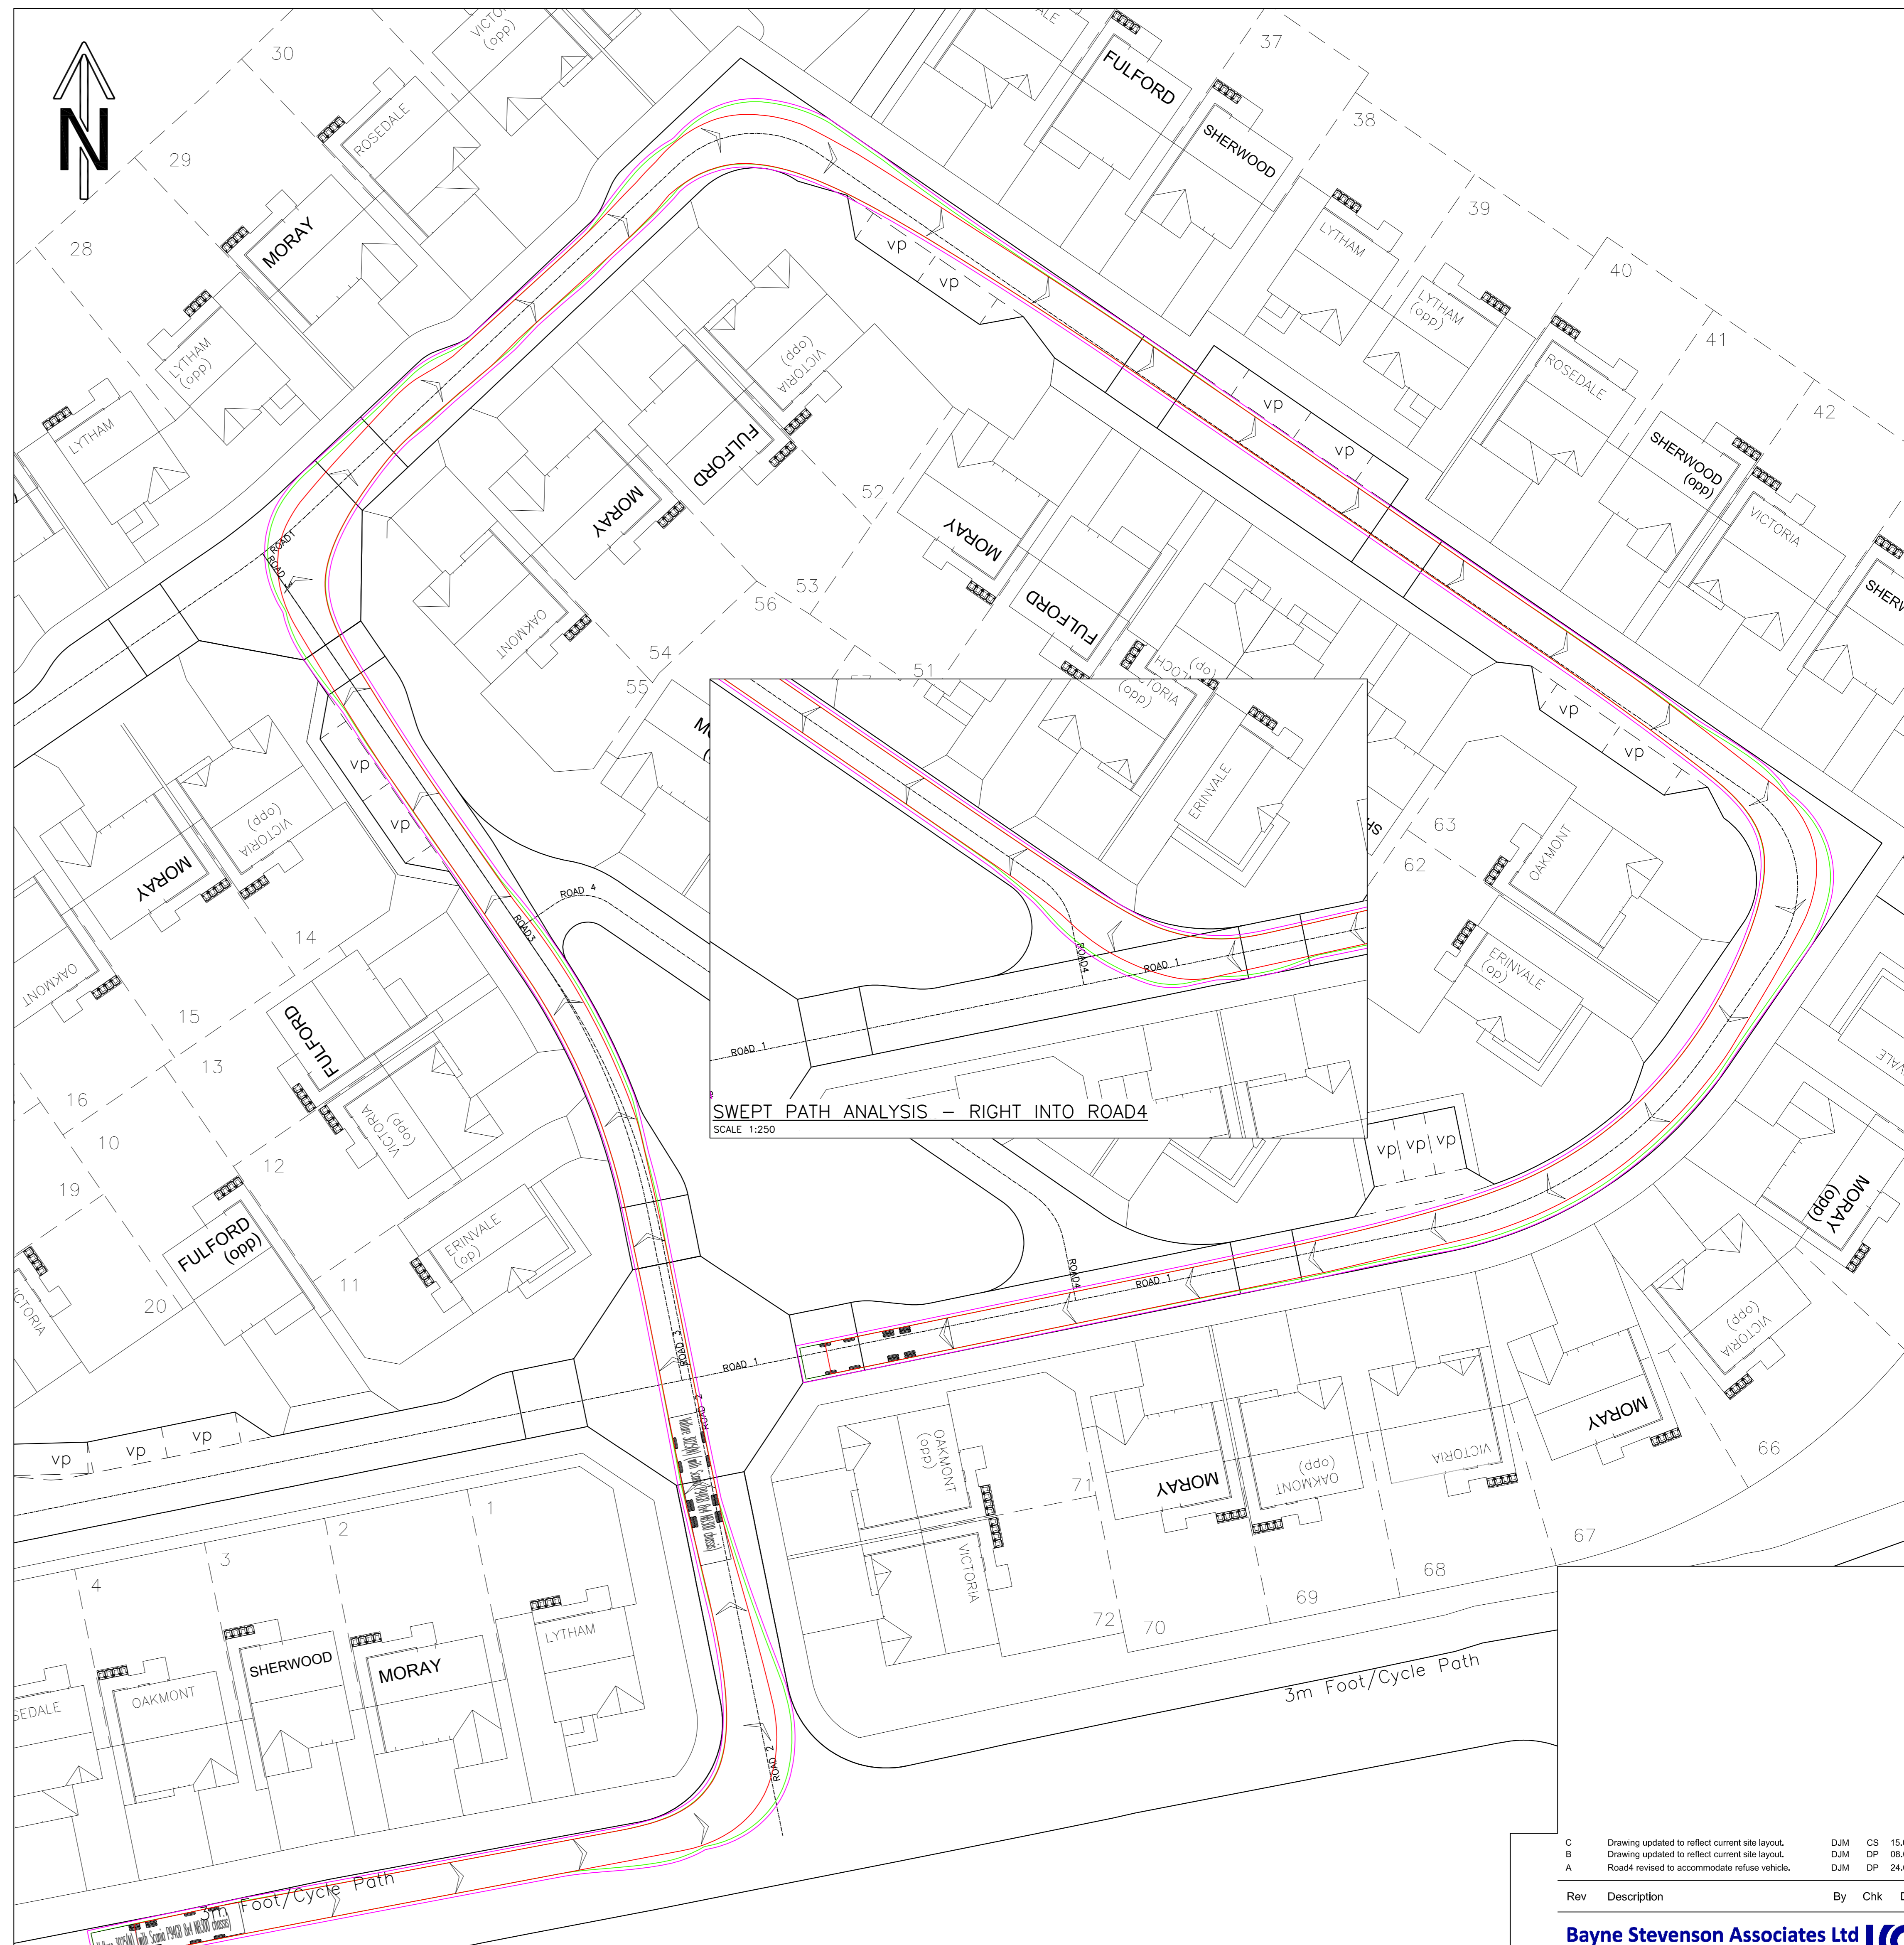

SWEPT PATH ANALYSIS - TRACK 2  
SCALE 1:250

- NOTES**
- THIS DRAWING IS COPYRIGHT, RESERVED AND REMAINS THE PROPERTY OF BAYNE STEVENSON ASSOCIATES LTD.
  - THE CONTRACTOR AND HIS SUBCONTRACTORS/SUPPLIERS ARE TO VERIFY ALL DIMENSIONS AND LEVELS ON SITE BEFORE MAKING SHOP DRAWINGS OR COMMENCING MANUFACTURE.
  - DO NOT SCALE THIS DRAWING. ONLY USE FIGURED DIMENSIONS. THE CONTRACTOR IS TO BRING TO THE NOTICE OF THE ENGINEER ANY DISCREPANCIES CONTAINED IN THIS DRAWING PRIOR TO WORK COMMENCING, WHERE REQUIRED THIS DRAWING TO BE READ IN CONJUNCTION WITH ALL RELEVANT DESIGN DRAWINGS & SPECIFICATIONS.
  - ALL WORK TO CONFORM TO THE RELEVANT EUROCODES / BRITISH STANDARDS AS APPLICABLE.
  - THIS DRAWING MUST BE READ IN ACCORDANCE WITH THE BAYNE STEVENSON ASSOCIATES LTD CIVIL & STRUCTURAL ENGINEERING SPECIFICATION DOCUMENT. THE CONTRACTOR SHOULD ENSURE THE SPECIFICATION DOCUMENT IS AVAILABLE ON SITE FOR USE BY ALL CONTRACTORS.

**RESIDUAL HAZARDS IDENTIFIED DURING THE DESIGN STAGE THAT CONTRACTORS MUST TAKE COGNIZANCE OF:**

HAZARD	DETAILS
	THE ABOVE NOTED RISKS ARE LIMITED TO RISKS OUTWITH THOSE A COMPETENT CONTRACTOR SHOULD BE ABLE TO IDENTIFY & MANAGE. UNLESS THE ABSENCE OF ANY IDENTIFIED RISKS IN THIS TABLE DOES NOT IMPLY THAT NO RISKS EXIST BUT THAT NO RESIDUAL RISKS ARE DEEMED TO EXIST OUT WITH THOSE A COMPETENT CONTRACTOR SHOULD BE ABLE TO IDENTIFY AND MANAGE.
	THIS DRAWING HAS BEEN PREPARED UTILISING, AS ITS BASE, RELIABLE DRAWINGS IN THE FORMS DRAWINGS - (S)60018. THE CONTRACTOR IS TO CHECK THE CURRENCY OF THE ARCHITECT'S DRAWINGS, ADVISE OF ANY DISCREPANCIES AND THEREAFTER SEEK FURTHER INSTRUCTION IF FOUND TO DIFFER.

- ADDITIONAL NOTES RELATED TO DRAWING**
- FOR REFUSE VEHICLE TRACKING SHEET 2 OF 2, REFER TO BSA DRAWING J5478006.

C	Drawing updated to reflect current site layout.	DJM	CS	15.04.2022
B	Drawing updated to reflect current site layout.	DJM	DP	08.04.2022
A	Road4 revised to accommodate refuse vehicles.	DJM	DP	24.03.2022

**Bayne Stevenson Associates Ltd**  
 Consulting civil, structural and geo-environmental engineers  
 No. 19 South Castle Drive, Carnegie Campus, Dunfermline, KY11 8PQ  
 T: +44 (0)1383 875757 | E: enquiries@bsaonline.com | W: www.bsaonline.com

**Client**  
 Bellway Homes  
 Scotland West

**Project**  
 Residential Development at  
 Beith Road, Glengarnock

**Drawing Title**  
 Swept Path Analysis - Refuse Vehicle  
 Sheet 1 of 2

**Issue Status**  
 Planning

**Drawing Number**  
 J5478-004

Scale	Size	Date	Drawn	Chk	Revision
1:250	A0	16.03.22	DJM	DP	B

