


2 STOREY HOUSE

Black stained timber pergola, nestled within trees set back from canal

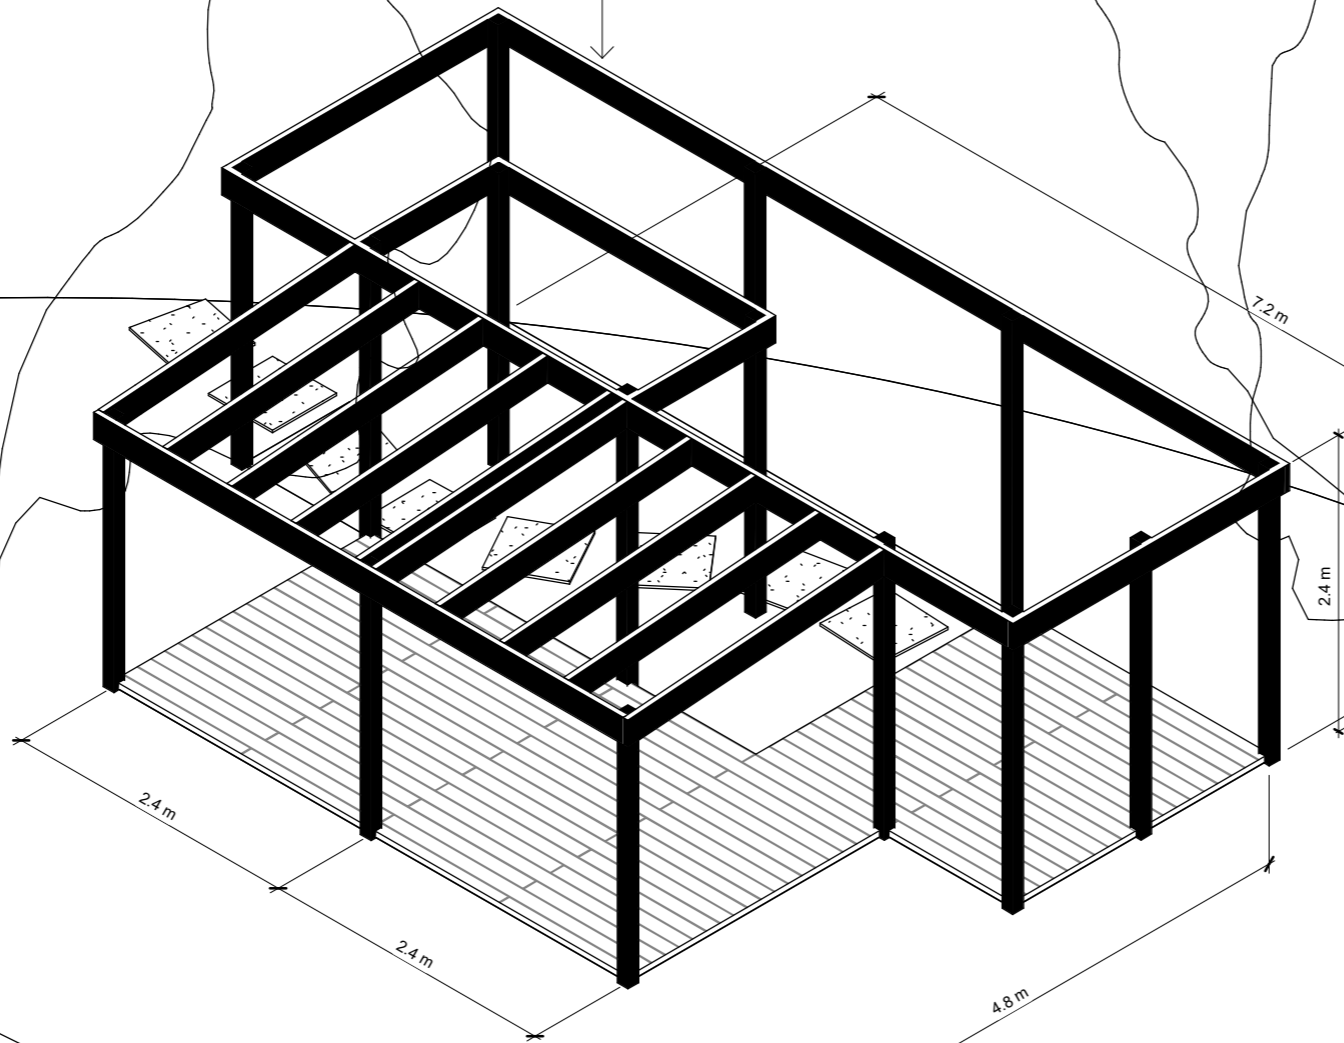

General Notes						
Client	RACHEL & MOTO	Scale (@ A3)	Drawn	Checked	Date	Revision
Job	ST ANDREWS CLOSE		MF	LA	14.04.22	C
Title	SITE LAYOUT - 3D	Job Number	Drawing Number		L+M studio	
Purpose of Issue	FOR INFORMATION	2114	XX-XX-PR-02			