


AS PROPOSED

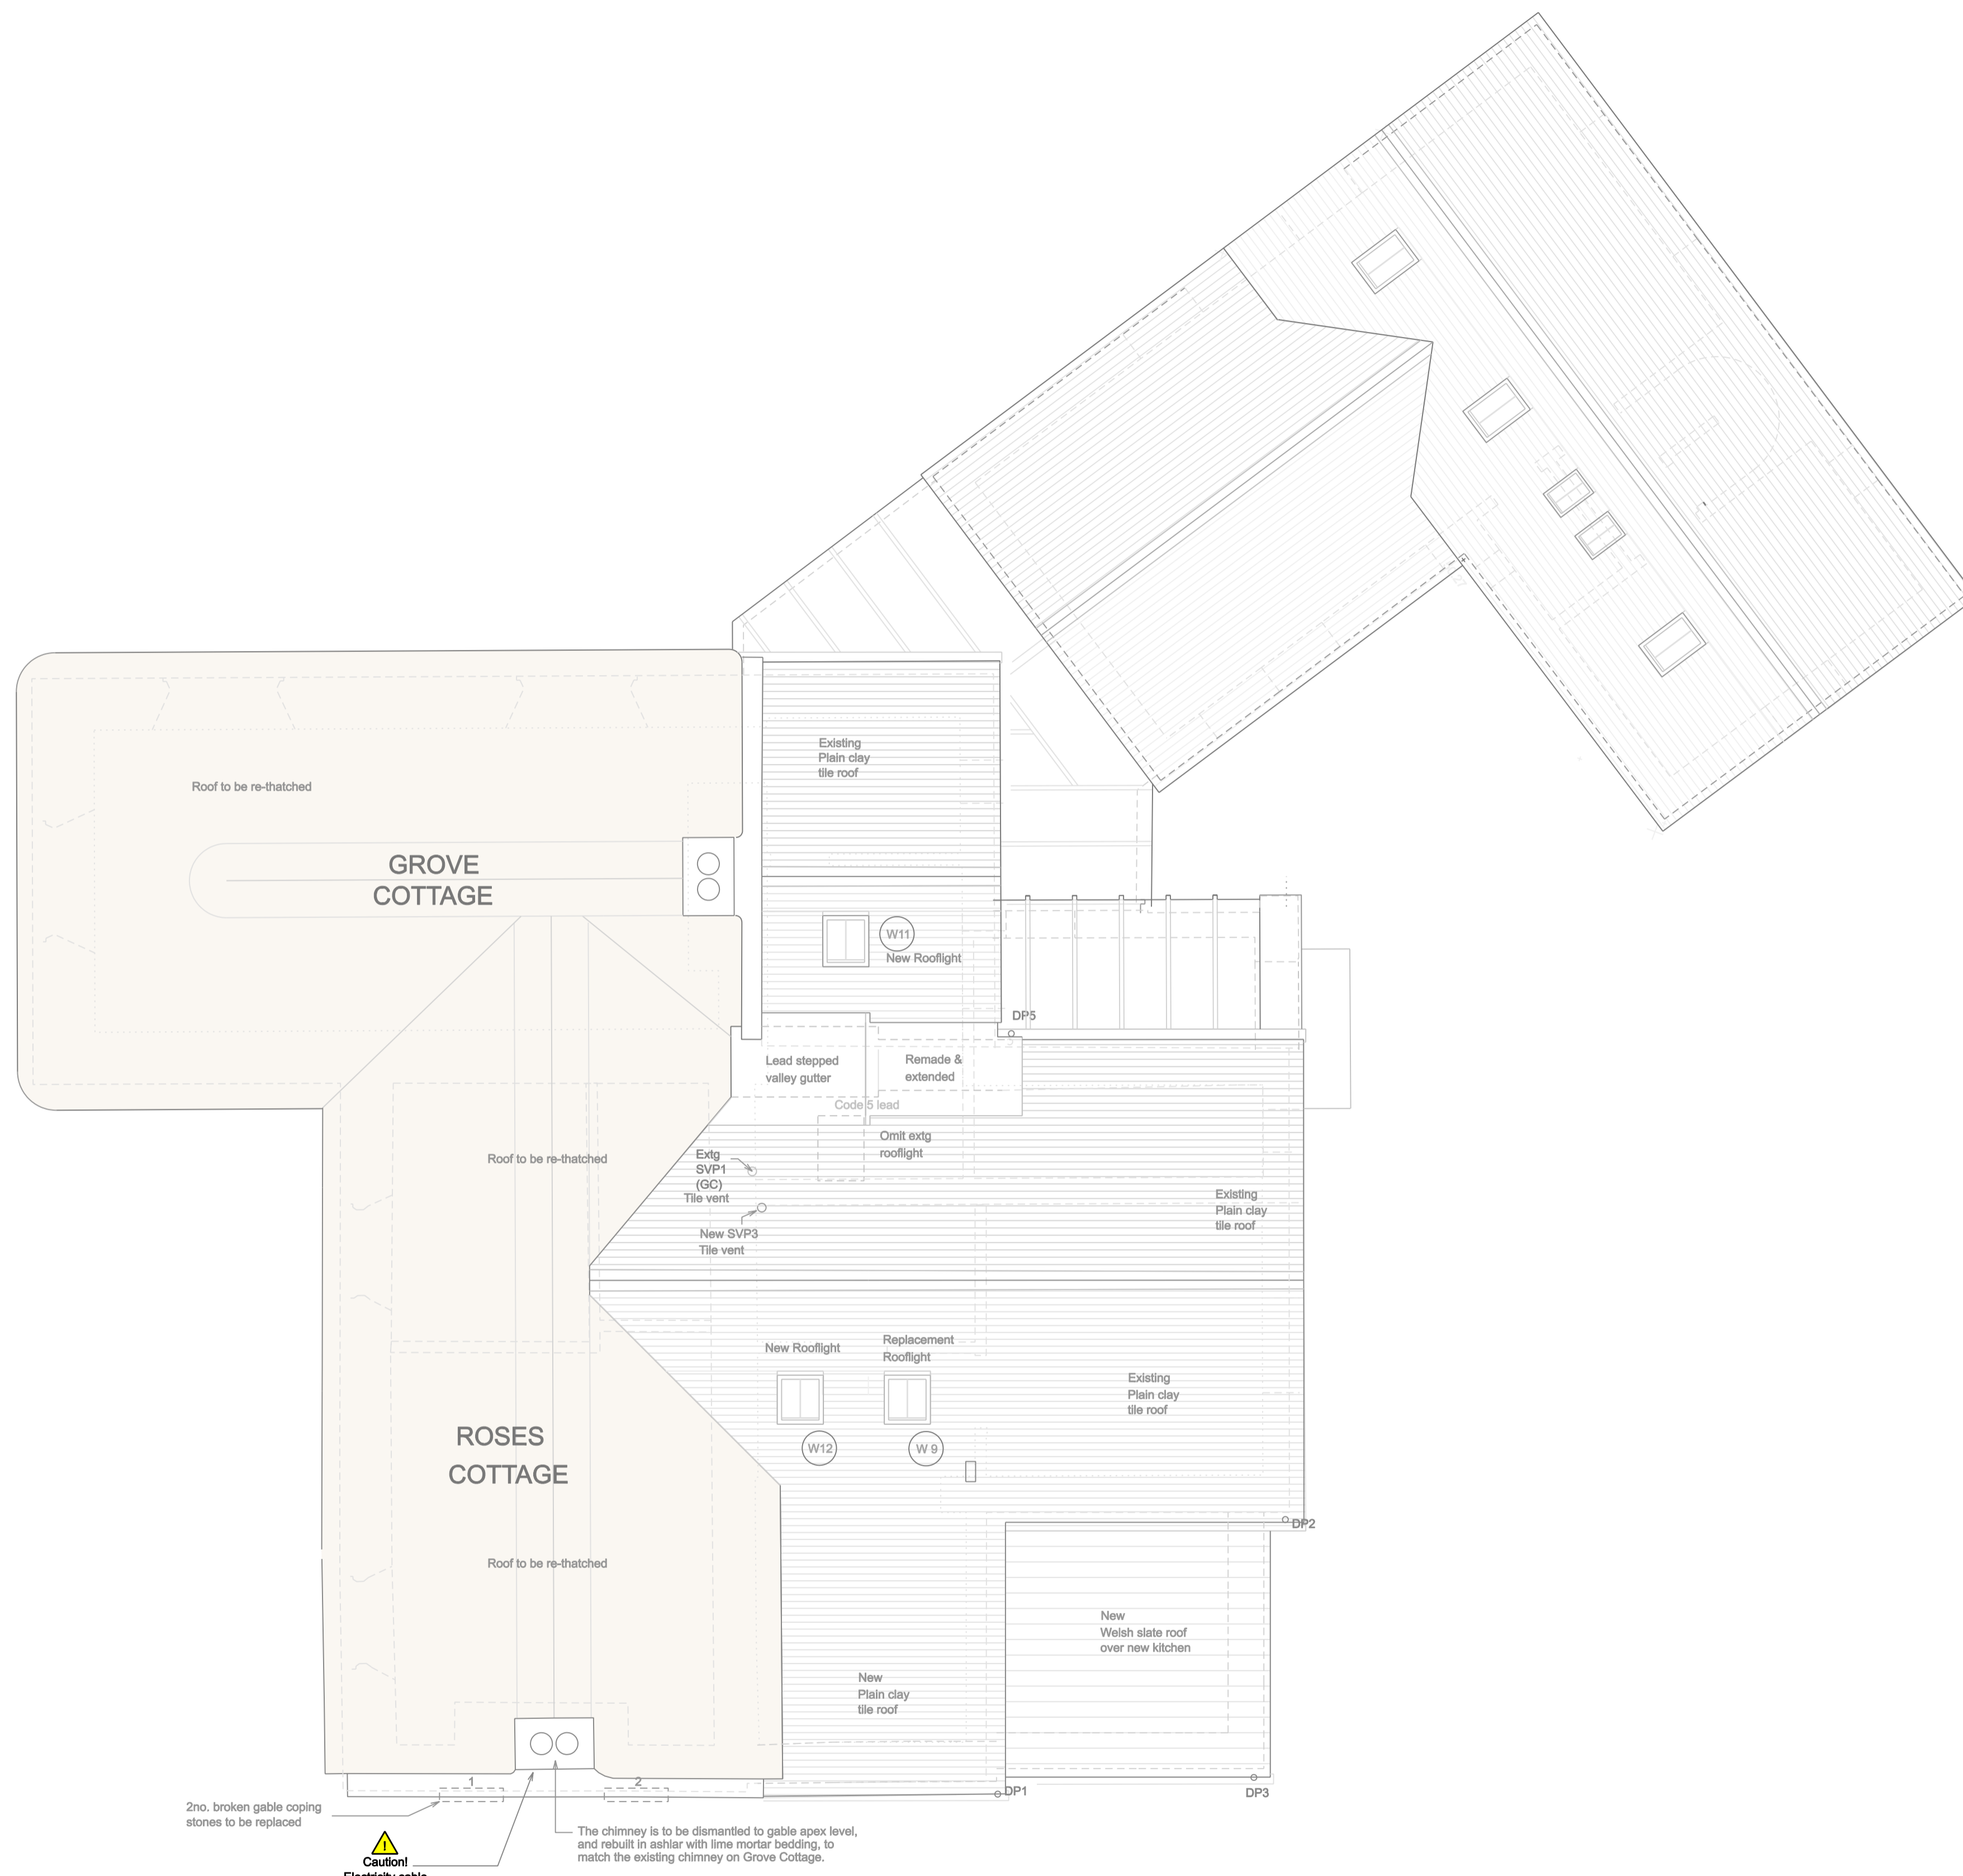

ROOF PLAN 1:50

AS PROPOSED

- Rev D 14.04.2022 Amended Layout following dialogue with PO
- Rev C 23.03.2022 Amended Layout
- Rev B 01.03.2022 Issued for Building Regulations Application
- Issued for Tender
- Rev A 19.01.2022 Post Pre-App

PLANNED APPROACH
ARCHITECTS
 Telephone 07929 296003 Email: tim@plannedapproach.co.uk

Client:	Mr and Mrs Malcolm Actall
Site:	Roses Cottage & Grove Cottage, Over Worton Oxfordshire OX7 7EP
Project:	Refurbishment and Revision of Internal Layout
ROOF PLAN	As Proposed
1:50	TPH October 2021
Original at A1	Drwg no. 21 / 197_07 Rev D