


PROPOSED GROUND FLOOR

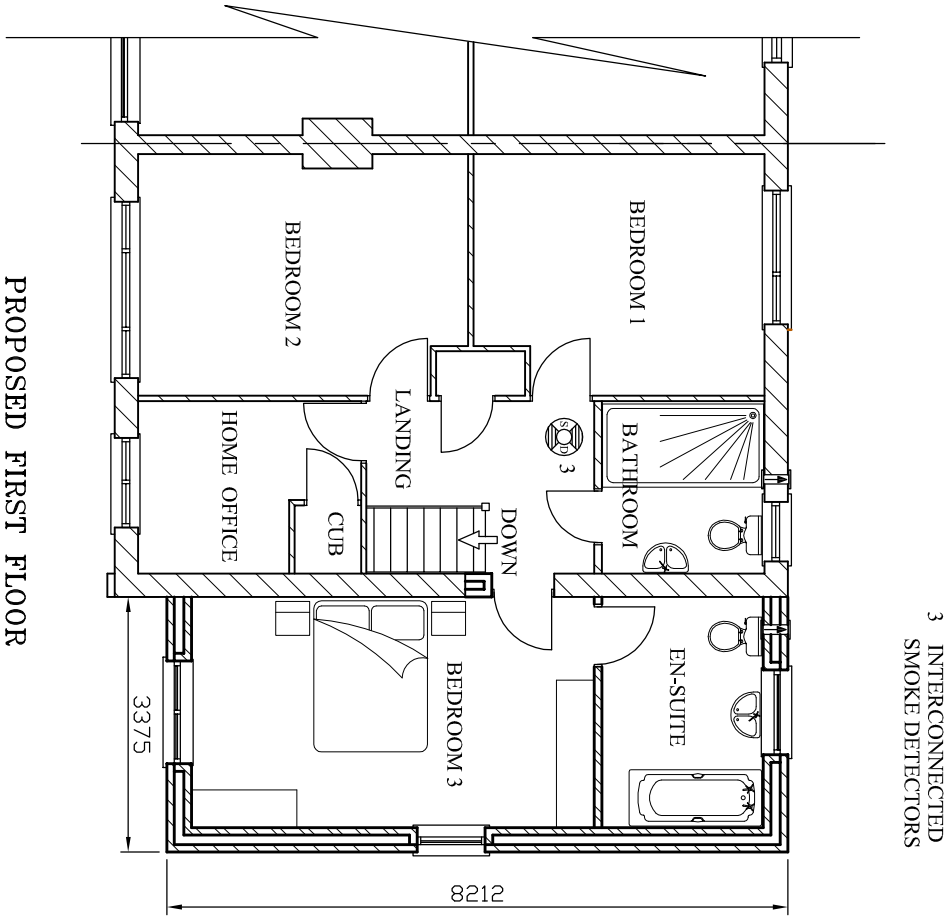

PROPOSED FIRST FLOOR

Title:- Proposed Ground & First Floor	
Drawing No:- 3 of 5	Scale:- 1:100 @A3
Date:- May 2022	RESUBMISSION