

- NOTES:**
- DO NOT SCALE THIS DRAWING.
 - THIS DRAWING IS TO BE READ IN CONJUNCTION WITH ALL OTHER RELEVANT ENGINEERS, ARCHITECTS AND SPECIALIST DESIGN DRAWINGS AND DETAILS.
 - ALL DIMENSIONS ARE IN METRES UNLESS NOTED OTHERWISE. ALL LEVELS ARE IN METRES UNLESS NOTED OTHERWISE.
 - ANY DISCREPANCIES NOTED ON SITE ARE TO BE REPORTED TO THE ENGINEER IMMEDIATELY.
 - THE CONTRACTOR SHALL CHECK ALL TIE-INS FOR LINE AND LEVEL WITH EXISTING BEFORE COMMENCING ANY WORKS. THE ENGINEER SHALL BE NOTIFIED IMMEDIATELY IN WRITING, SHOULD ANY ERRORS BE FOUND.

TEMPORARY SILT FENCE TO BE FITTED AT HEADWALL S13 DURING CONSTRUCTION TO PREVENT ANY SILT/DEBRIS ENTERING THE DITCH.

PROPOSED SURFACE WATER TO OUTFALL INTO EXISTING DITCH AT A MAXIMUM DISCHARGE RATE OF 2.5L/s

S13 HW
CL 95.558
IL 94.870


S12 1200#
CL 95.977
IL 94.920

S11 1200#
CL 98.402
IL 97.052


S10 1200#
CL 102.764
IL 101.414

S1.010 225# 53.46m 1:25>

S1.009 225# 73.43m 1:17>

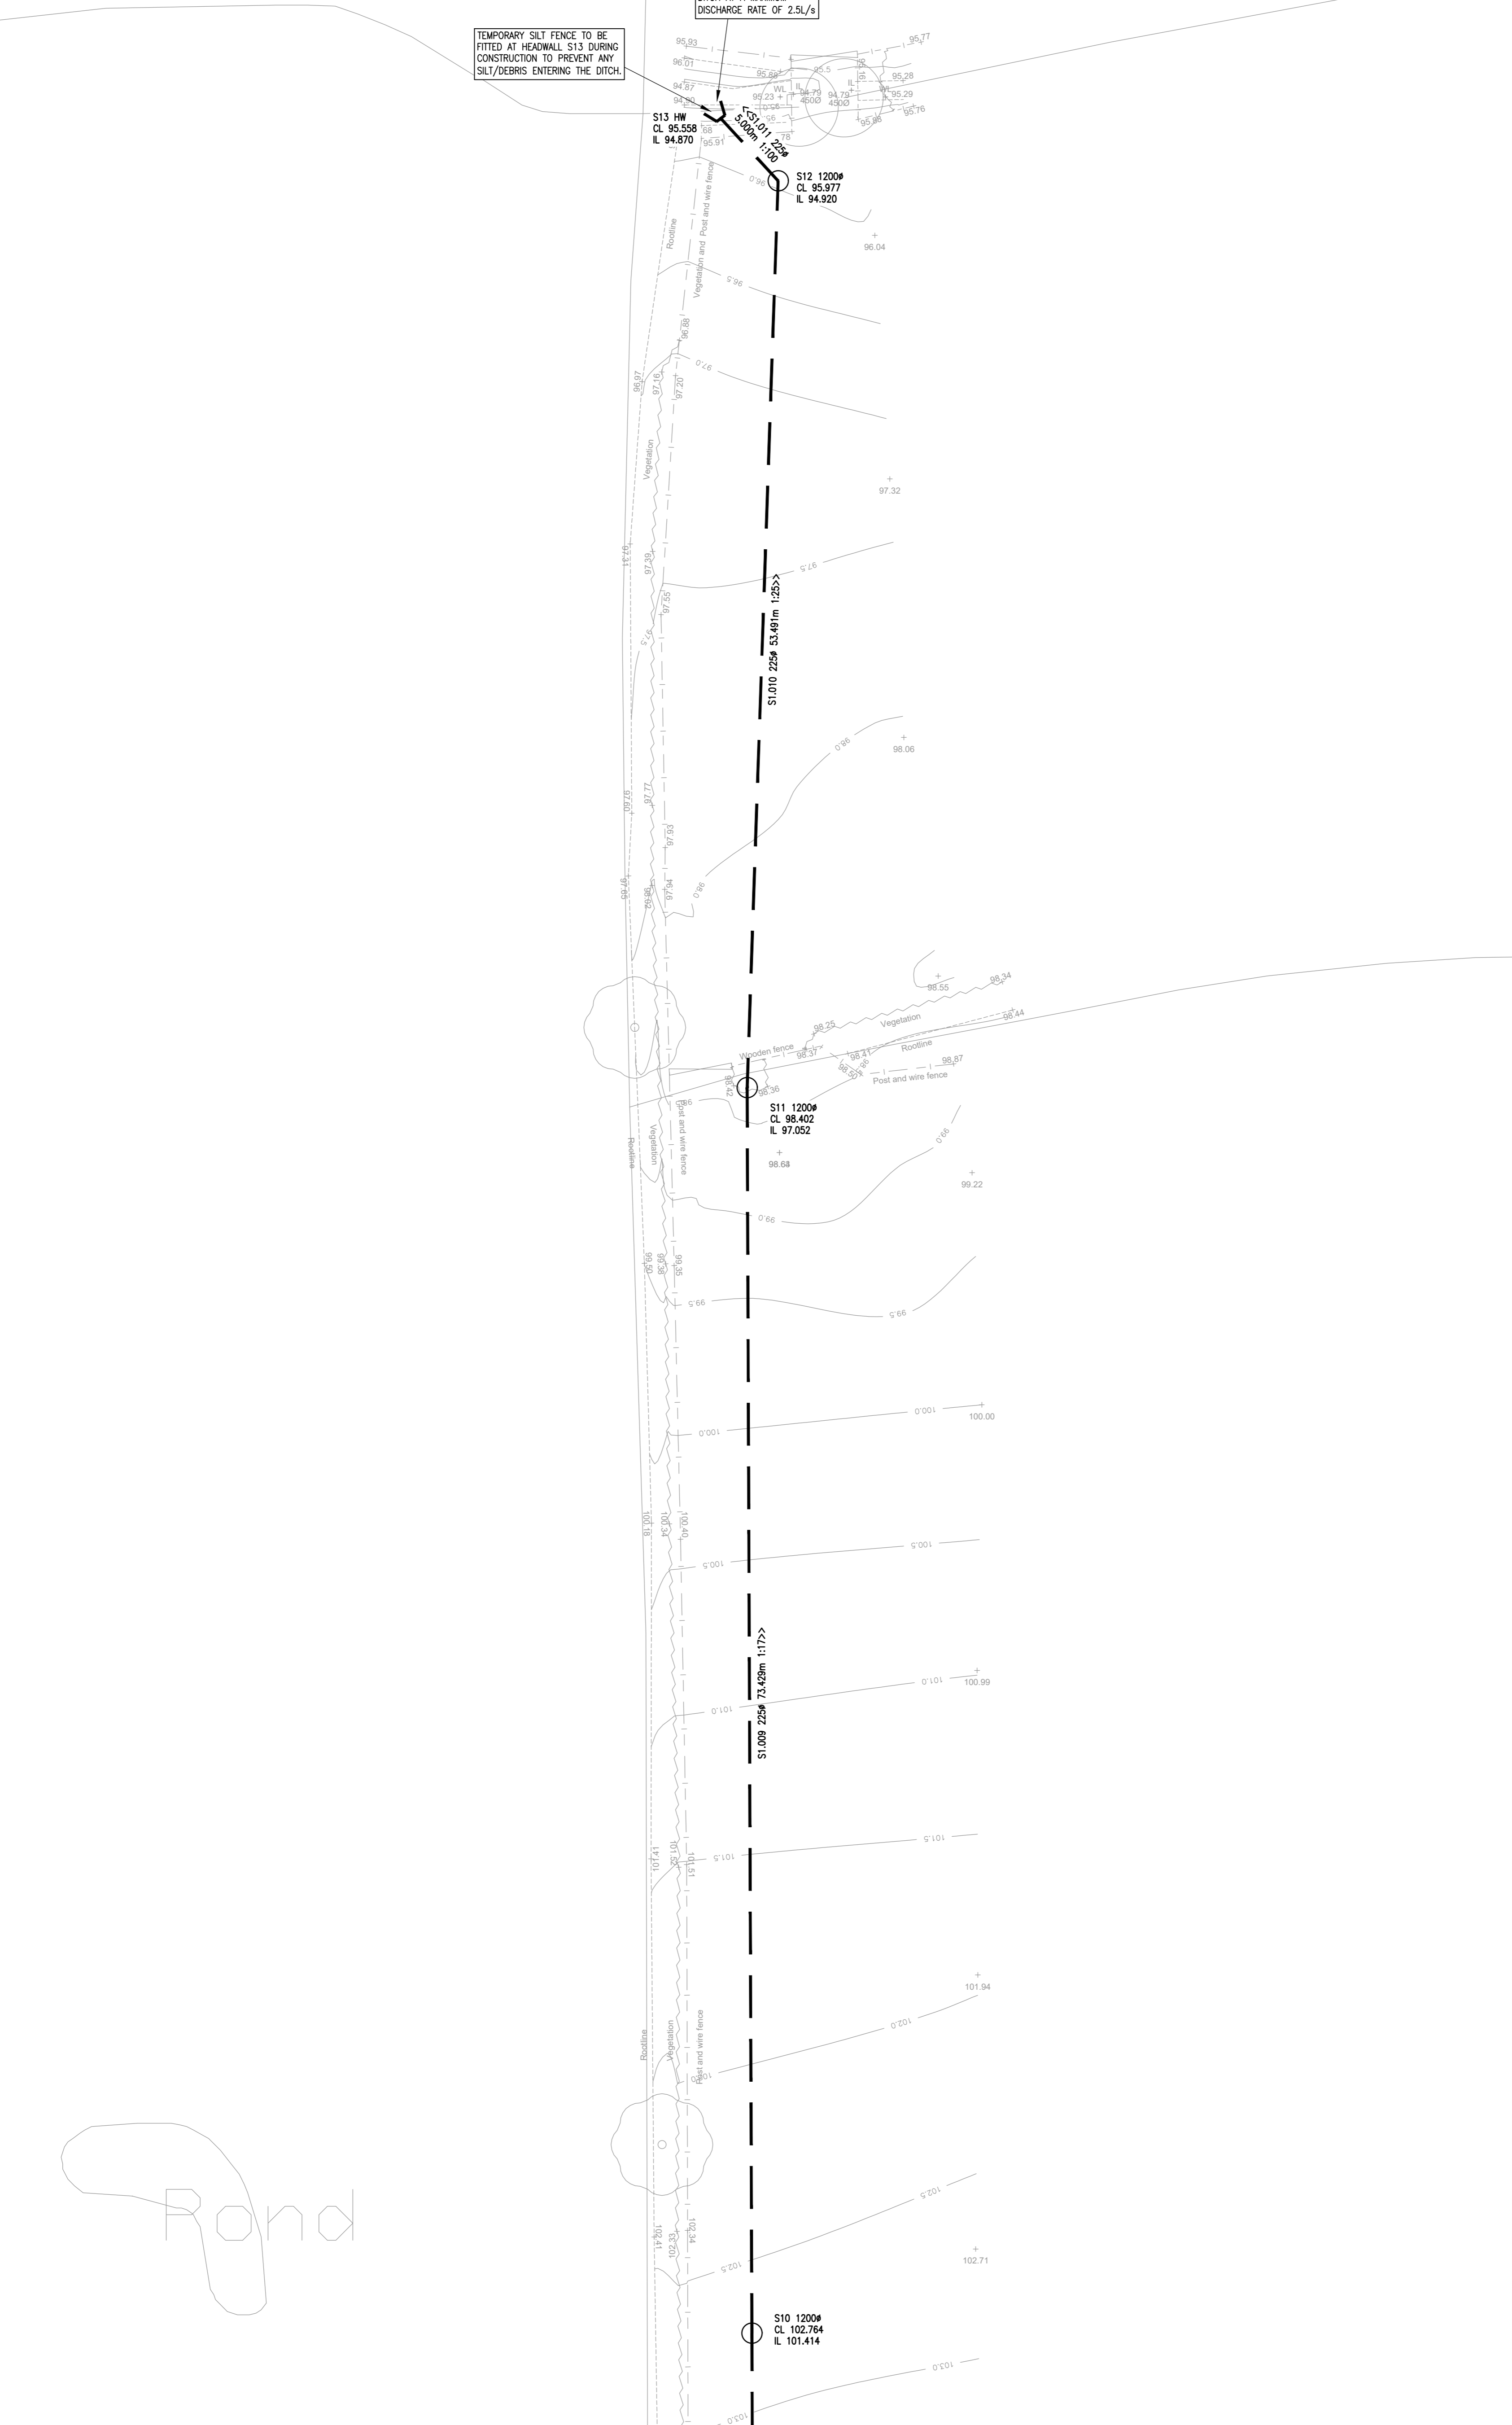

SHEET ARRANGEMENT

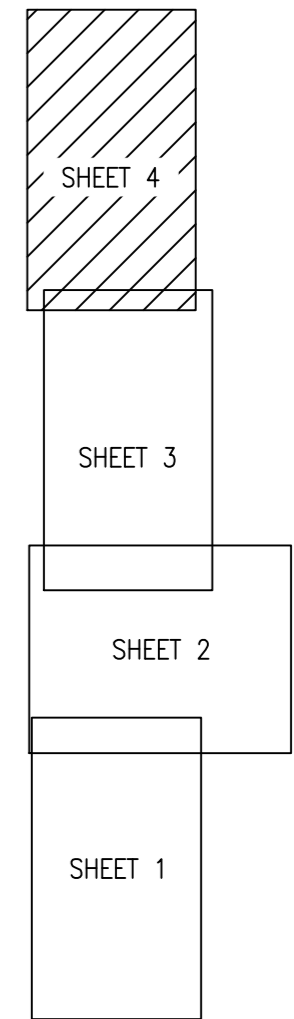

A	SILT FENCE ADDED TO HEADWALL S13	EM	EM	EM	05.04.22
-	FIRST ISSUE	NB	DMH	EM	22.03.22
REV:	AMENDMENTS:	DRN	CHK	APP	DATE:
PROJECT: PASTURE LANE GADDESBY					
DRAWING TITLE: DRAINAGE ARRANGEMENT SHEET 4 OF 4					
CLIENT: CADEBY HOMES LTD					
DRAWING NUMBER: 24438_02_020_01.4					
REVISION: A	SHEET SIZE: A1	SCALE: 1:200			
STATUS: FOR INFORMATION / APPROVAL					
M-EC Consulting Development Engineers		Telephone: 01520 264 753 Email: group@m-ec.co.uk Website: www.m-ec.co.uk ORDNANCE SURVEY © CROWN COPYRIGHT 2015. ALL RIGHTS RESERVED. LICENCE NUMBER 100055865.			

Road