


ATTENUATION POND INDICATIVELY SHOWN. SUBJECT TO DETAILED DESIGN

- NOTES:**
- DO NOT SCALE THIS DRAWING.
 - THIS DRAWING IS TO BE READ IN CONJUNCTION WITH ALL OTHER RELEVANT ENGINEERS, ARCHITECTS AND SPECIALIST DESIGN DRAWINGS AND DETAILS.
 - ALL DIMENSIONS ARE IN METRES UNLESS NOTED OTHERWISE. ALL LEVELS ARE IN METRES UNLESS NOTED OTHERWISE.
 - ANY DISCREPANCIES NOTED ON SITE ARE TO BE REPORTED TO THE ENGINEER IMMEDIATELY.
 - THE CONTRACTOR SHALL CHECK ALL TIE-INS FOR LINE AND LEVEL WITH EXISTING BEFORE COMMENCING ANY WORKS. THE ENGINEER SHALL BE NOTIFIED IMMEDIATELY IN WRITING, SHOULD ANY ERRORS BE FOUND.

- KEY:**
- FFL
108.850 FINISHED FLOOR LEVEL
 - SITE BOUNDARY

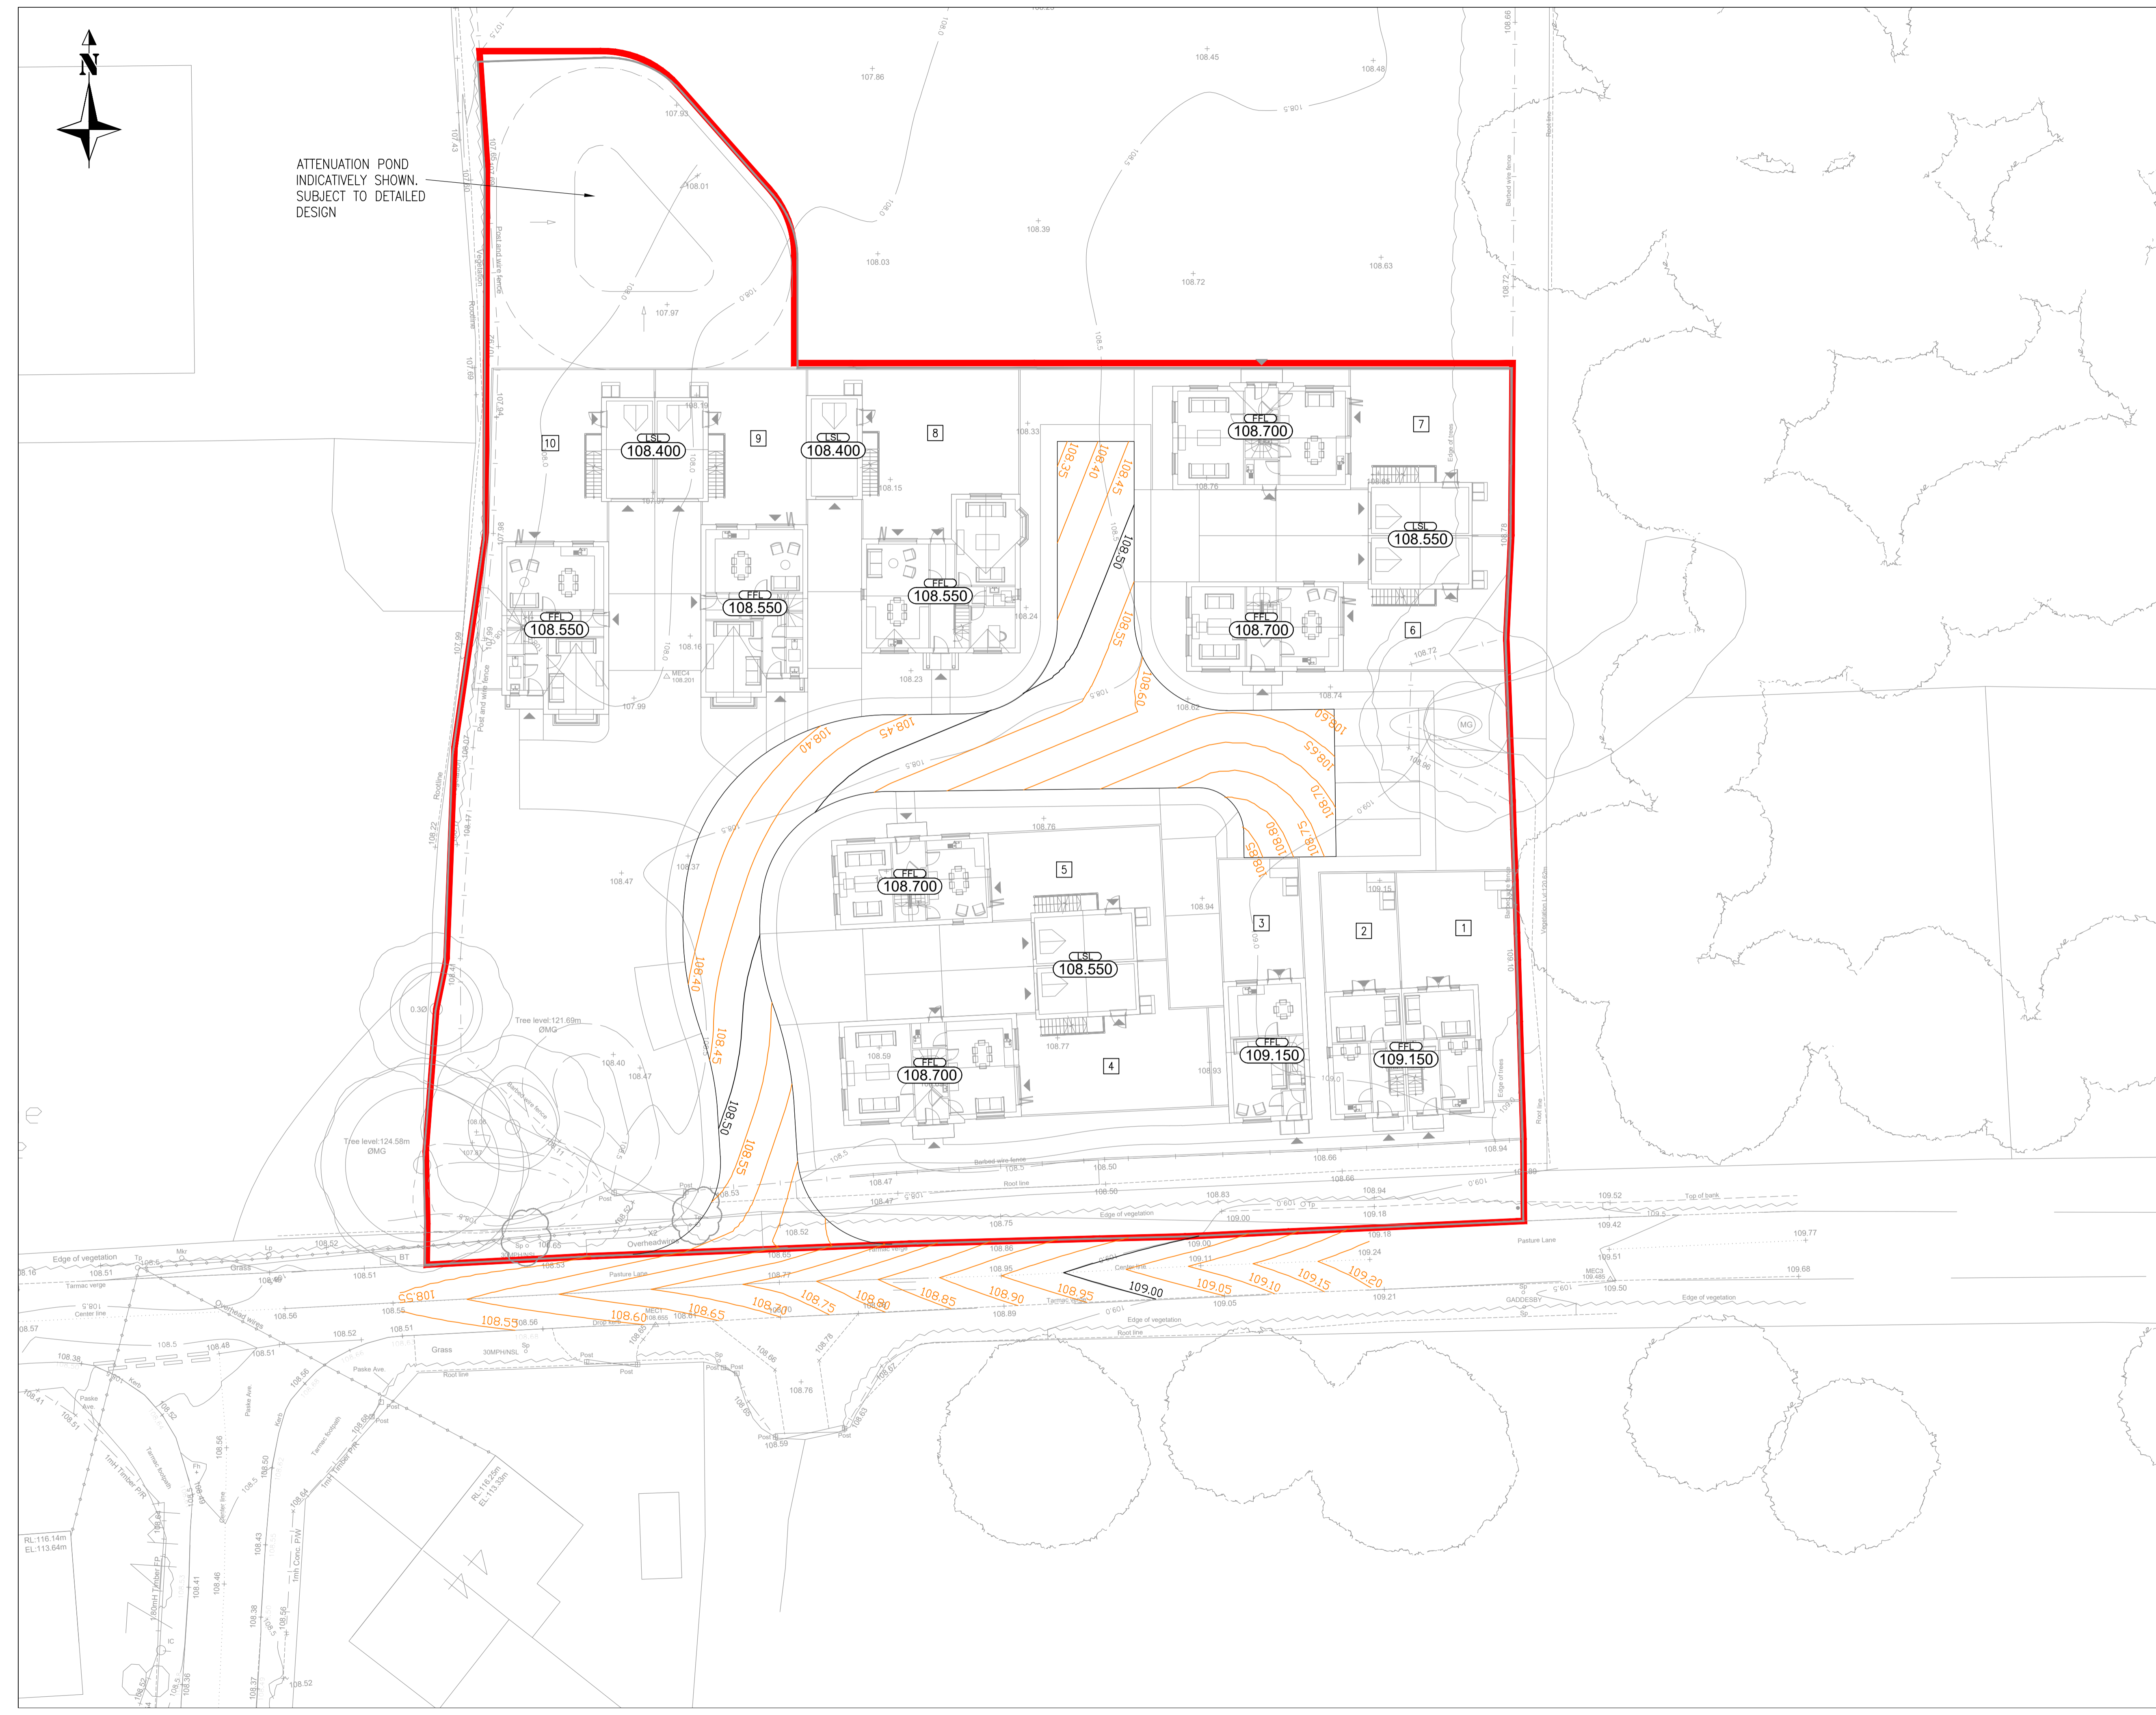

PRELIMINARY DRAWING NOT FOR CONSTRUCTION

A	UPDATED SITE LAYOUT ADDED	NB	DMH	EM	17.03.22
-	FIRST ISSUE	NB	DMH	EM	11.03.22
REV	AMENDMENTS:	DRN	CHK	APP	DATE:
PROJECT: PASTURE LANE GADESBY					
DRAWING TITLE: EXTERNAL WORKS					
CLIENT: CADEBY HOMES LTD					
DRAWING NUMBER: 24438_02_020_02					
REVISION: A	SHEET SIZE: A1	SCALE: 1:200			
STATUS: PRELIMINARY					

M·E·C
Consulting Development Engineers

Telephone: 01530 264 753
Email: group@mec.co.uk
Website: www.mec.co.uk

ORNANCE SURVEY © CROWN
COPYRIGHT 2015. ALL RIGHTS
RESERVED. LICENCE NUMBER
10005865.

File Location: T:\M-EC Job Books\24438\dmw\p02 series infrastructure\24438_02_020_02a external works.dwg Printed: 17.03.2022