



North East

North West

South West

South

Existing Elevations

North East

North West

South West

South

Proposed Elevations

Ground floor

First floor

Existing Floor Plans

Ground floor


39.55 Sqm
Gross Internal
Floor area.

First floor Storage Area

Proposed Floor Plans



Scale 1 : 100.

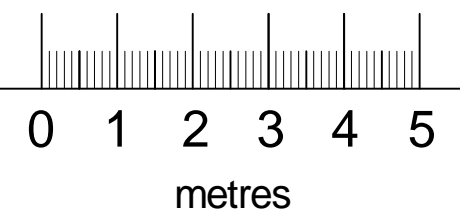

Materials :

Existing slate roof.

UPVC rainwater goods generally to be black to match existing.
Doors and windows to be white UPVC.

Ian
Butler

planning and
building services

20 Hampton Rd.
Blackpool.
FY4 1JB.
tel./fax 01253 405345

1 Queen Victoria Rd.
Blackpool
FY1 5LF

May 2022
Scale 1 : 100 (A1)

Plan No. 001/22/QVic

CLU Submission