




Elevation 1



Elevation 2




Elevation 3

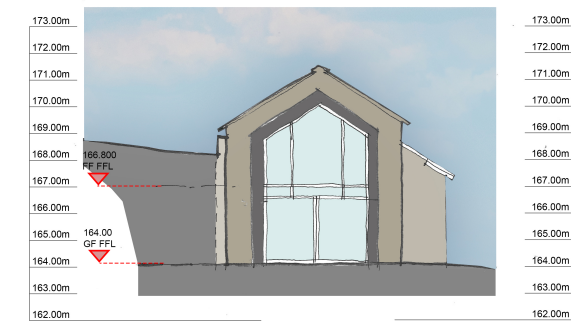

Elevation 4



Section A - A

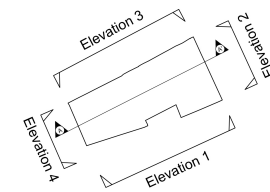

Key



Notes:

External walls to be repaired using stone set aside from forming proposed window openings. All to be repointed to match existing material and profile type.

Existing roof to be replaced with new roof structure. Roof to be finished with existing stone slates.

New window and door openings to be double glazed PPC aluminium - colour dark grey.

New retaining walls to be reinforced concrete face with natural stone, laid random pattern to match walling pattern of restored barn.

Rev		Description		Date	By	Appr
STODDART ARCHITECTURE Stoddart Architecture 100, Newmarket Road, Angermund, West Yorkshire, LS25 7 2JH T: 0191 3 302020 E: ang@stoddart-arch.co.uk www.stoddart-arch.co.uk RIBA Chartered Practitioner						
Client: Mr & Mrs Harris						
Project: Barn Conversion - Lower Deer Play Farm Triangle, Halifax HX6 3DT						
Drawing Title: Proposed Elevations						
Project No:	Dwg No:	Rev:	Scale @ A1:	Date:	By:	Appr:
2021.019	PL102	-	1:100	20/01/22	AJS	
Hour Status: PLANNING						
This drawing should be read in conjunction with all related drawings. Do not scale from this drawing. All dimensions shown must be checked and verified on site before commencing any work or producing any drawings. Stoddart Architecture Ltd should be notified immediately of any discrepancy on the drawing. This drawing together with the design is copyright and remains the property of Stoddart Architecture Ltd.						