




SIDE ELEVATION

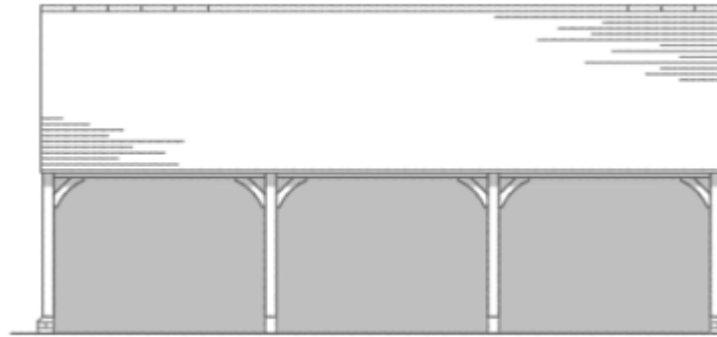


FRONT ELEVATION



SIDE ELEVATION



REAR ELEVATION

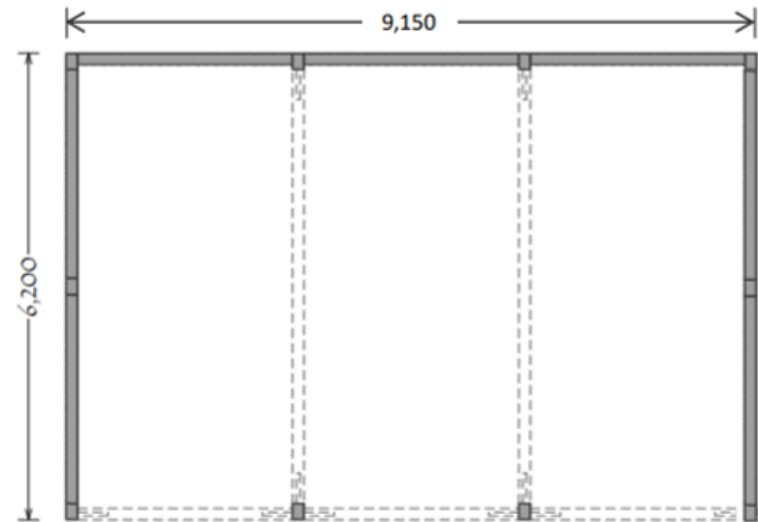

FLOOR PLAN



SCALE BAR 1:100