




FRONT ELEVATION

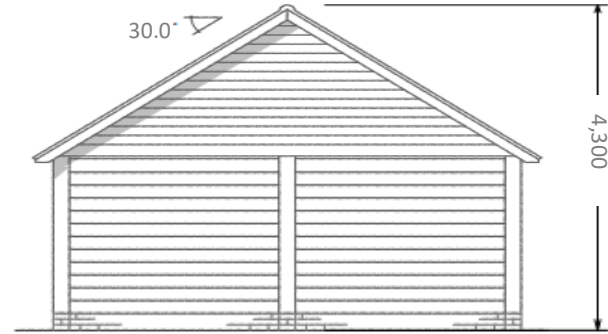

SIDE ELEVATION

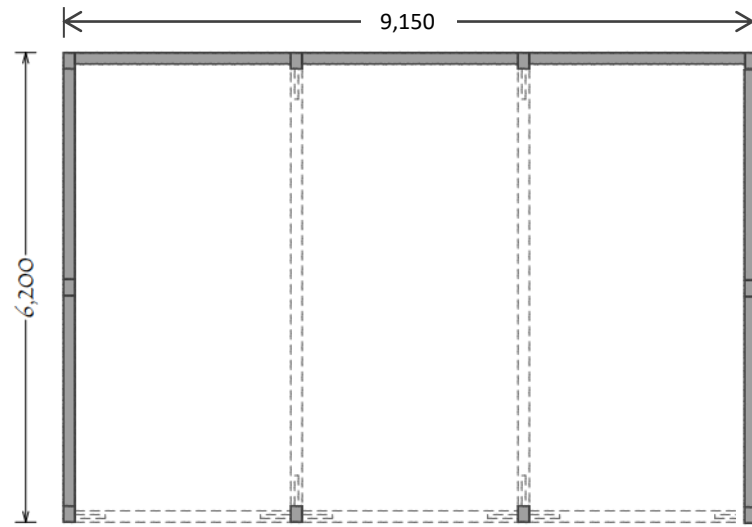

FLOOR PLAN

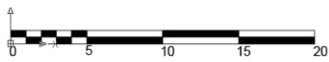

SCALE BAR 1:100