




EAST ELEVATION

Existing barn doors removed and replaced with vertical timber cladding (stained black) and new sliding door with window behind- doors shown closed

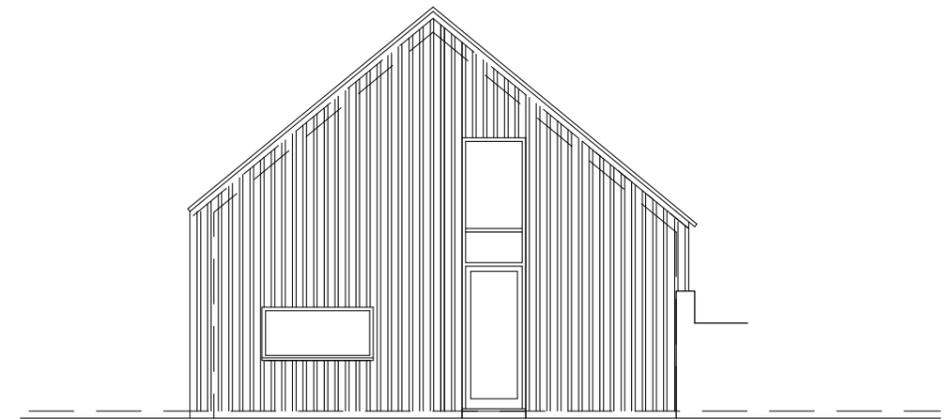

NORTH ELEVATION

Existing barn with vertical stained timber cladding to exterior -with new openings formed facing on to garden area.



EAST ELEVATION

Existing barn doors removed and replaced with vertical timber cladding (stained black) and new sliding door with window behind.

New sun room with flat roof and overhang with low pitched rooflight above

New solid front door with vision panel

Boiler flue re-located



Barn as existing with hinged and sliding doors



Barn as existing with hinged and sliding doors



Barn as existing with hinged and sliding doors



Typical fencing and hedging within Great Whittington