



South Elevation

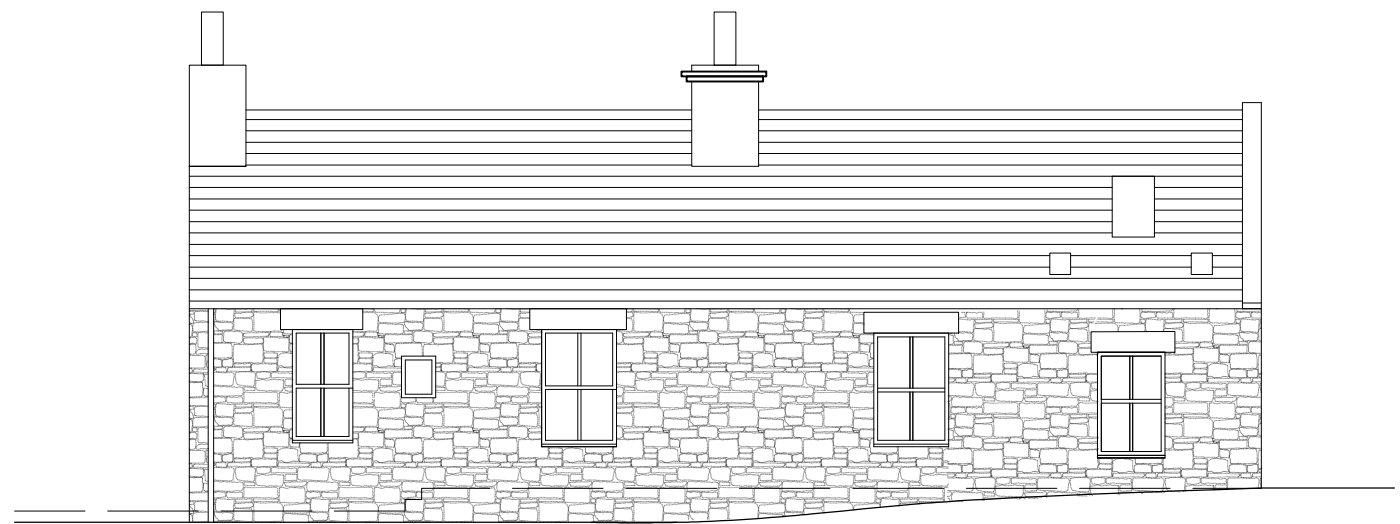

North Elevation



East Elevation

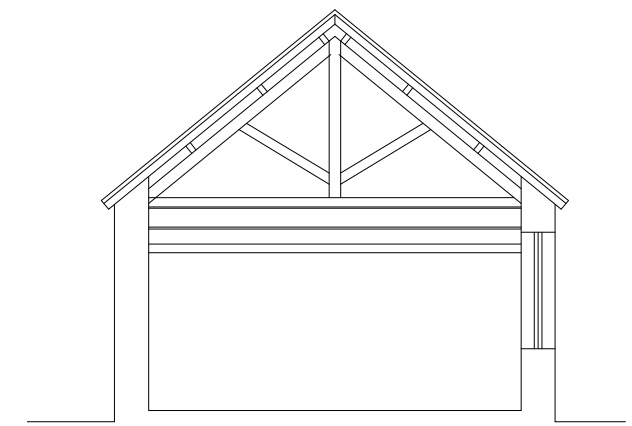

Section