


Ground Floor Plan

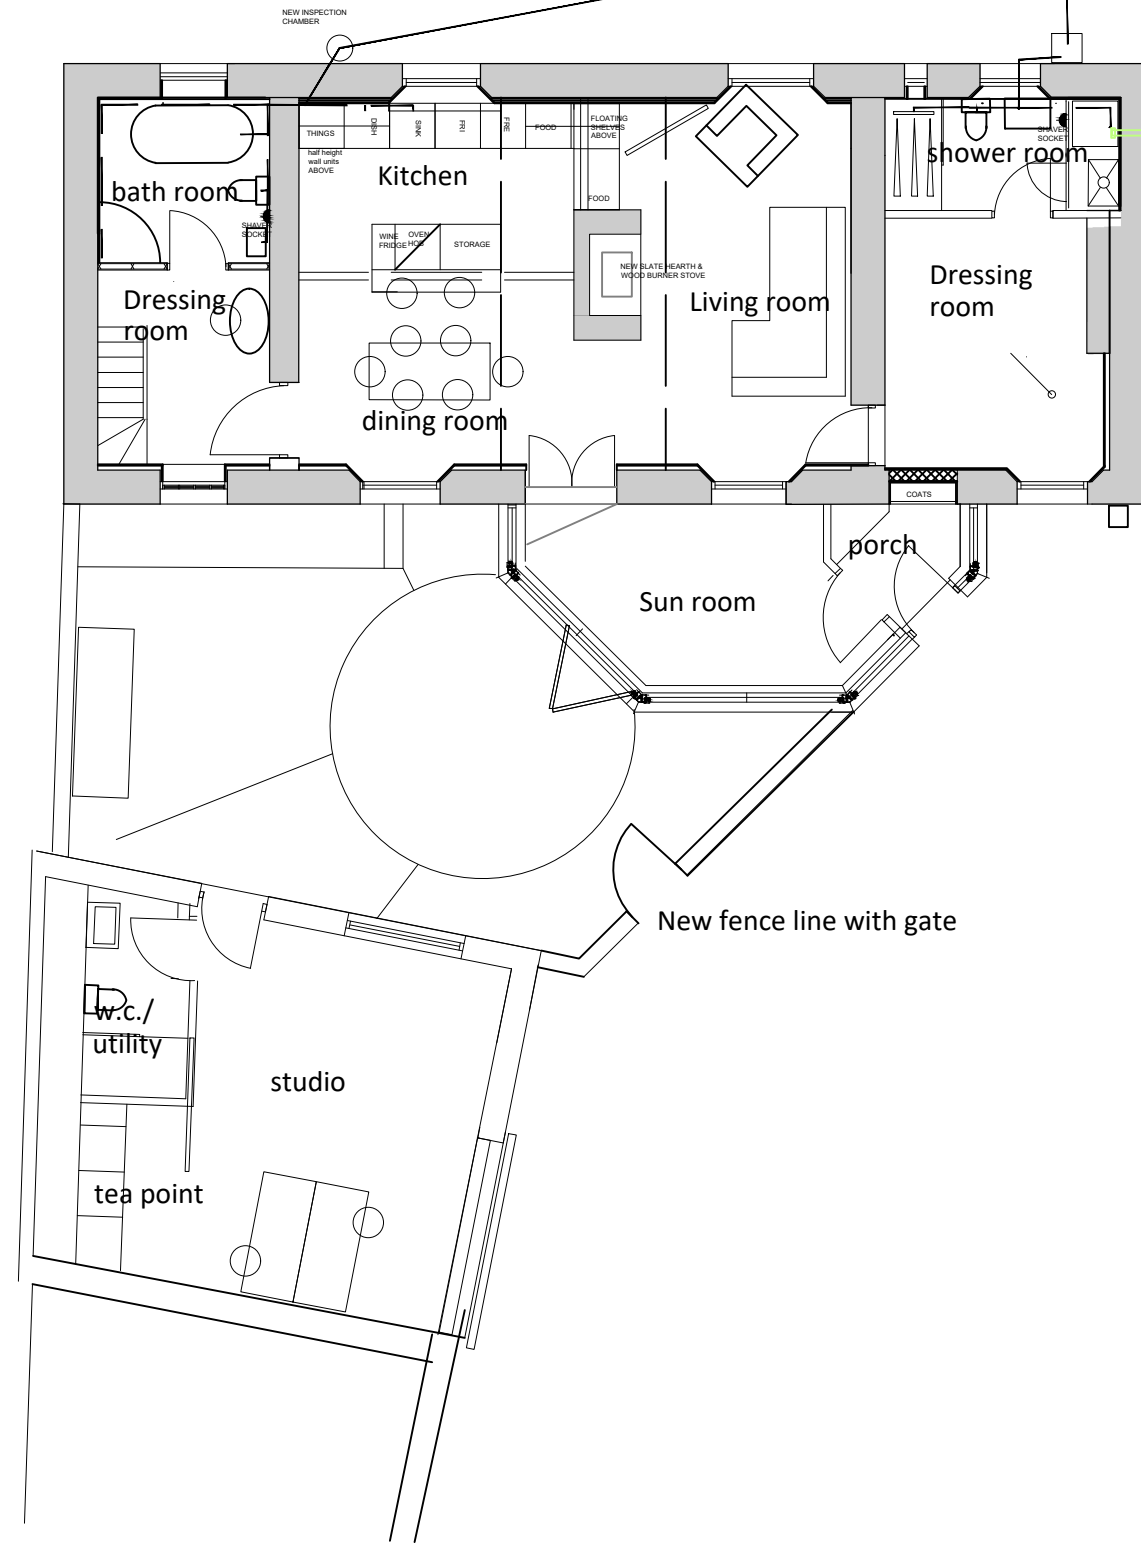

Mezzanine Floor Plan

