

**Note;**

This drawing to be read in conjunction with all other design information, drawings and documents including all other design consultants requirements including structural, mechanical & electrical.


All anomalies to be brought to attention of the designer before any part of the work is carried out. All dimensions to be verified on site.

This drawing is Copyright. The drawing is issued on the condition that is not copied, reproduced, retained or disclosed to any unauthorized person, either wholly or in part without written consent

The purpose of this drawing is to provide sufficient information to obtain "Planning & Building Control Approvals only".

The client will be responsible for appointing a contractor/consultant to carry out all necessary site investigations and including all documentation related to "Health & Safety Documentation" for pre & post contract.

The client is to agree with the consultant/contractor all works relating to the electrical, mechanical works. All external & internal finishes to be agreed with the client.

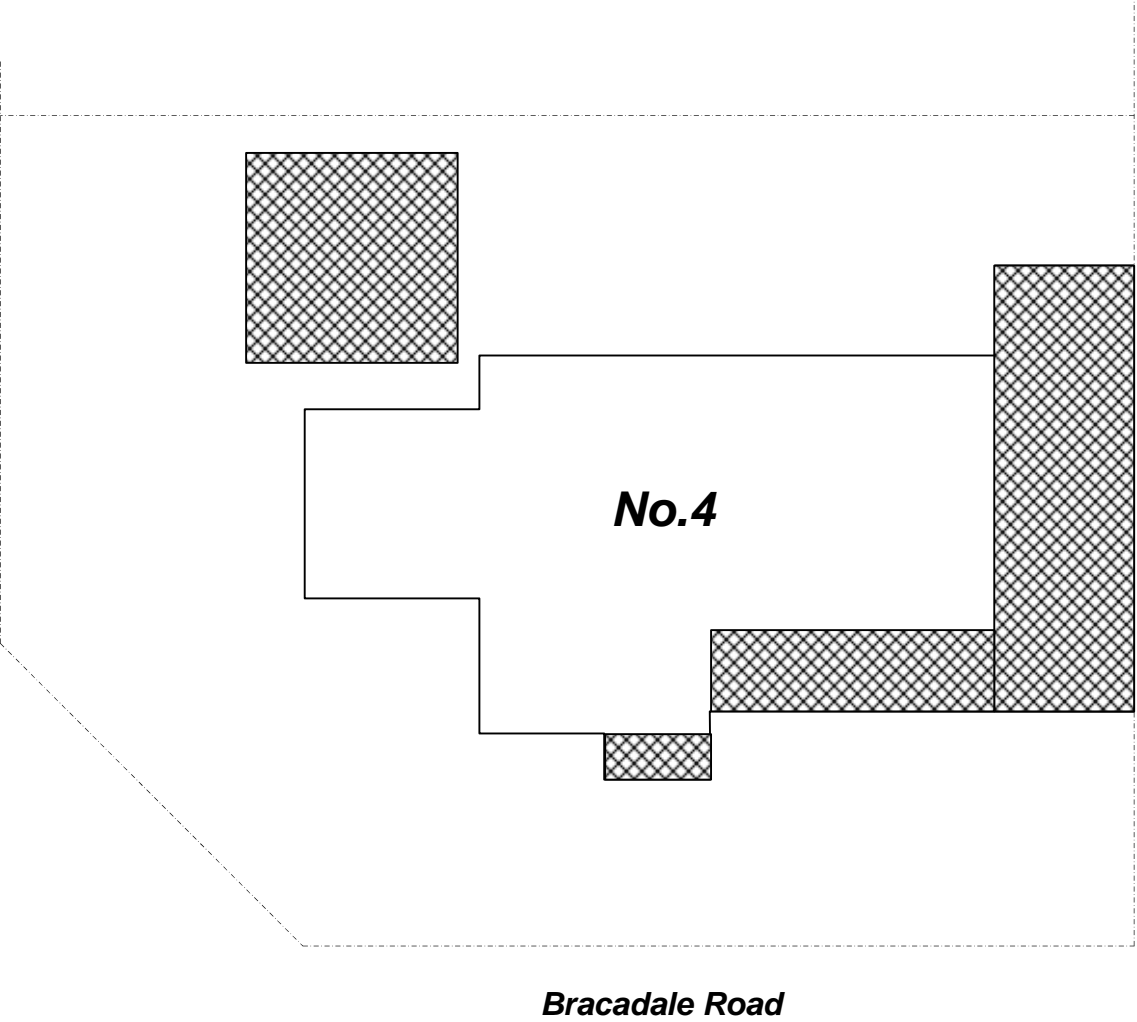

<b>Project</b> <b>PROPOSED SINGLE STOREY FRONT &amp; SIDE EXTENSION, ENTRANCE PORCH, DOUBLE DETACHED GARAGE &amp; CONSERVATORY @ 4 BRACADALE RD, RISE PARK NOTTINGHAM NG5 5EE</b>		
<b>Title</b> <b>BLOCK PLAN</b>		
<b>Drawing</b>		<b>Rev</b>
<b>Scale</b> <b>A2@1.200</b>	<b>Drawn</b> <b>CSB</b>	<b>Date</b> <b>24th Oct 2021</b>
<b>BUILDING &amp; DESIGN SERVICE (Nottm) Ltd</b> 20, Conisborough Avenue, Gedling, Nottingham, NG4 2RE Mobile 07900 258070 Tel 0115 9523302 e-mail colinbirch@bdsdesign.co.uk WEB http://www.bdsdesign.co.uk/		
Registered Company 4487888		
© <b>Copyright</b>		