




Notes:

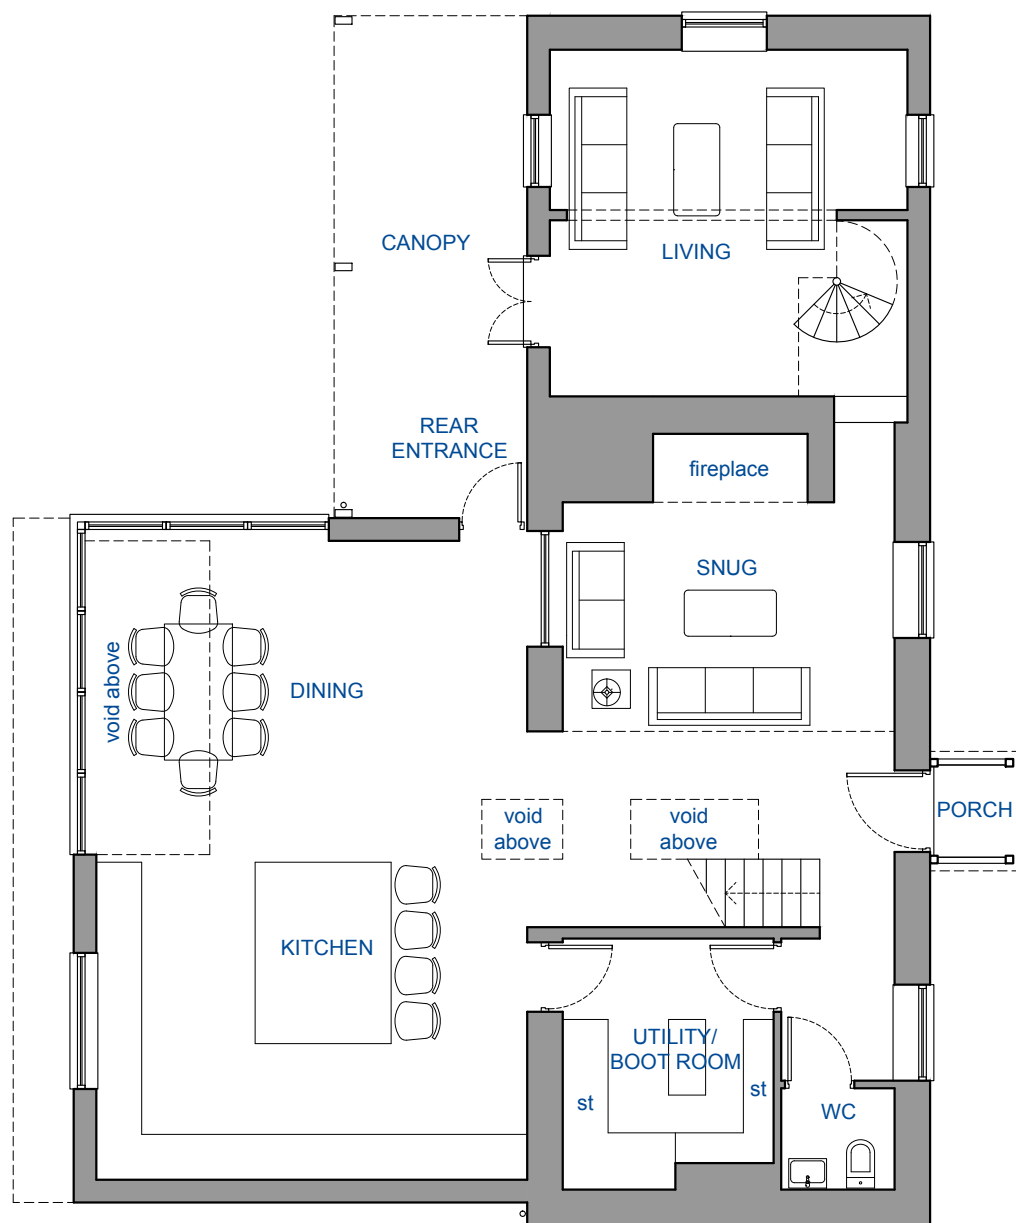

GROUND

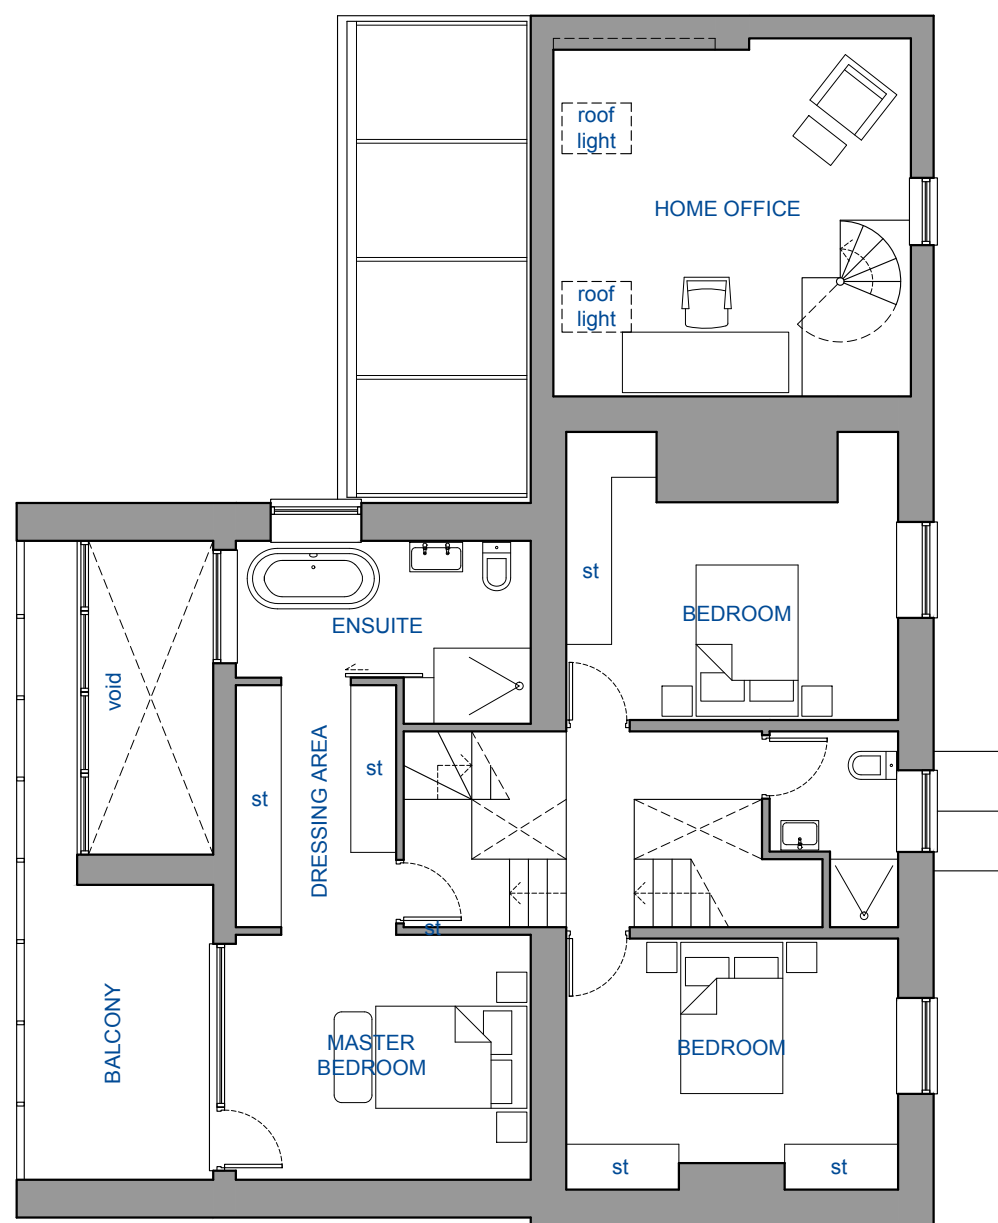

FIRST

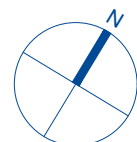

REV:	DESCRIPTION:	BY:	DATE:
STATUS: PLANNING			
SITE: Yew Tree House, Churchend Slimbridge, GL2 7BL			
TITLE: PROPOSED FLOOR PLANS GROUND & FIRST			
SCALE AT A3: 1:100	DATE: 25.04.22	DRAWN: SL	CHECKED: HL
PROJECT NO: 2201	DRAWING NO: PL05	REVISION: -	