


PROPOSED SIDE/NORTH-EAST ELEVATION

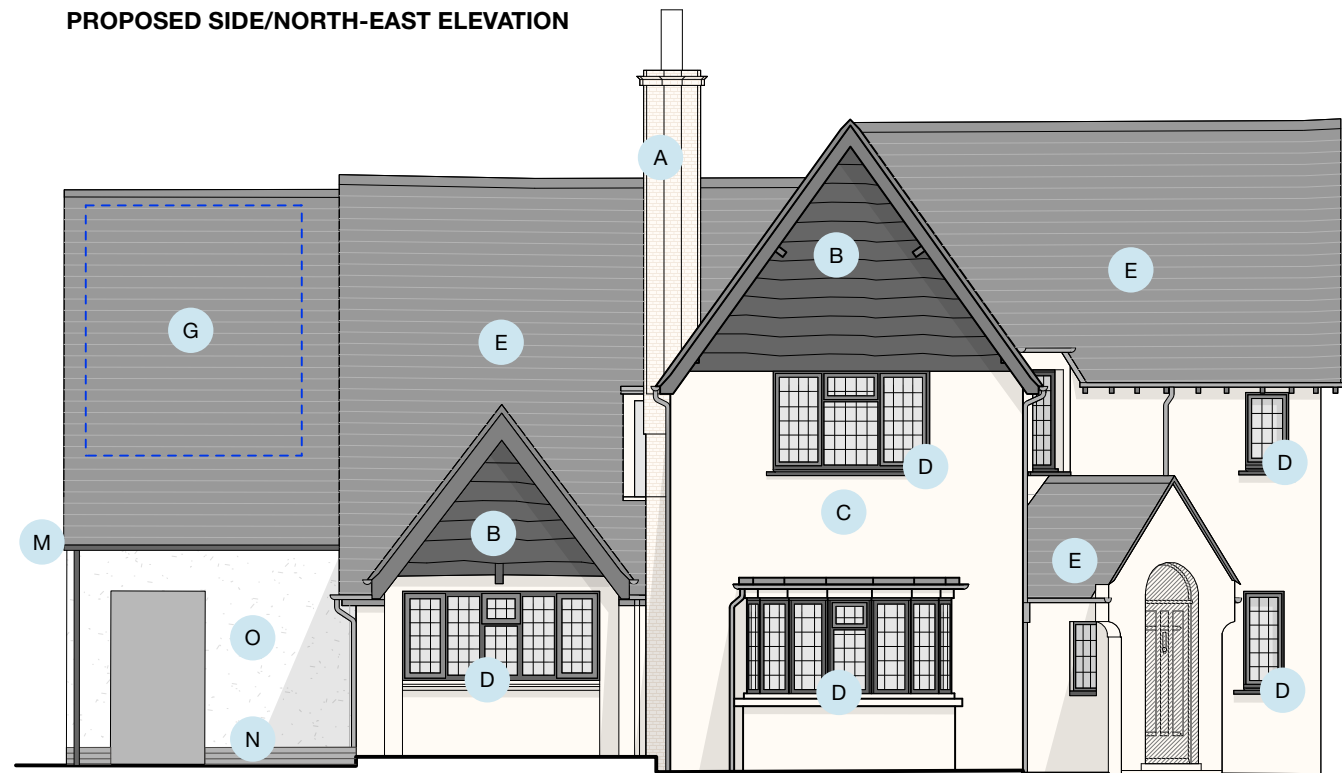

PROPOSED SIDE/SOUTH-WEST ELEVATION

MATERIAL KEY

- A EXISTING RED BRICK MASONRY CHIMNEY
- B EXISTING DARK STAINED WANNEY EDGE BOARDS
- C EXISTING LIGHT COLOURED RENDER
- D EXISTING WHITE UPVC WINDOWS WITH LEAD INLAY
- E EXISTING CLAY ROOF TILES
- F EXISTING RAINWATER GOODS AND SVPS
- G PROPOSED CLAY ROOF TILES TO MATCH EXISTING
- H PROPOSED STAINED BARGE BOARDS
- I PROPOSED VELUX ROOFLIGHT
- J PROPOSED CRITTALL-STYLE DOORS AND WINDOWS [ALUMINIUM]
- K PROPOSED SOLID TIMBER ENTRANCE DOOR
- L PROPOSED CONCRETE COPING
- M PROPOSED DOWN PIPES [BLACK POWDER COATED ALUMINIUM]
- N PROPOSED MASONRY PLINTH
- O PROPOSED SMOOTH CAST RENDER
- PROPOSED ZONE FOR PHOTOVOLTAIC CELLS

General Notes Copyright © EdgeDesignWorkshop Ltd. 2021 EdgeDesignWorkshop Ltd. is a limited company registered in England and Wales with a registration number 4647312. RIBA Chartered practice 20022034. This drawing is not to be reproduced, copied or given to a third party without express permission. Do not scale drawings. Dimensions govern. All dimensions shall be verified on site before proceeding with the work. All dimensions given in millimetres unless stated otherwise. All drawings to be read in conjunction with other consultants drawings and specifications. EdgeDesignWorkshop Ltd. are to be formally notified of any discrepancies.	Revision	Date	Drawn	Audited	Details of revision	Project	Drawing Title	Date	EdgeDesignWorkshop www.edgedesignworkshop.com 7 Royal Well Place, Cheltenham GL50 3DN mail@edgedesignworkshop.com 01242 528 111	 RIBA # architects
	A	21.03.22	SBS	-	Amendments to material treatment following Conservation Officer comments	99 PAINSWICK ROAD, CHELTENHAM, GLOUCESTERSHIRE GL50 2EX	1593_308_B	02 02 2022		
	B	28.04.22	SBS	-	Rooflight size reduced, render to whole extension, louvres removed.					
						Description	Description	Drawn		
						PROPOSED EXTENSION AND INTERNAL WORKS	PLANNING	CD		
						Drawing Title	Scale	Audited		
						PROPOSED ELEVATIONS	1:100 @ A3	JDP		
									Plexal 14 East Bay Lane, Here East, Queen Elizabeth Olympic Park, London E20 3BS 020 7781 8177	