




PS1 04-03-01 - Proposed Section 1
1 : 100

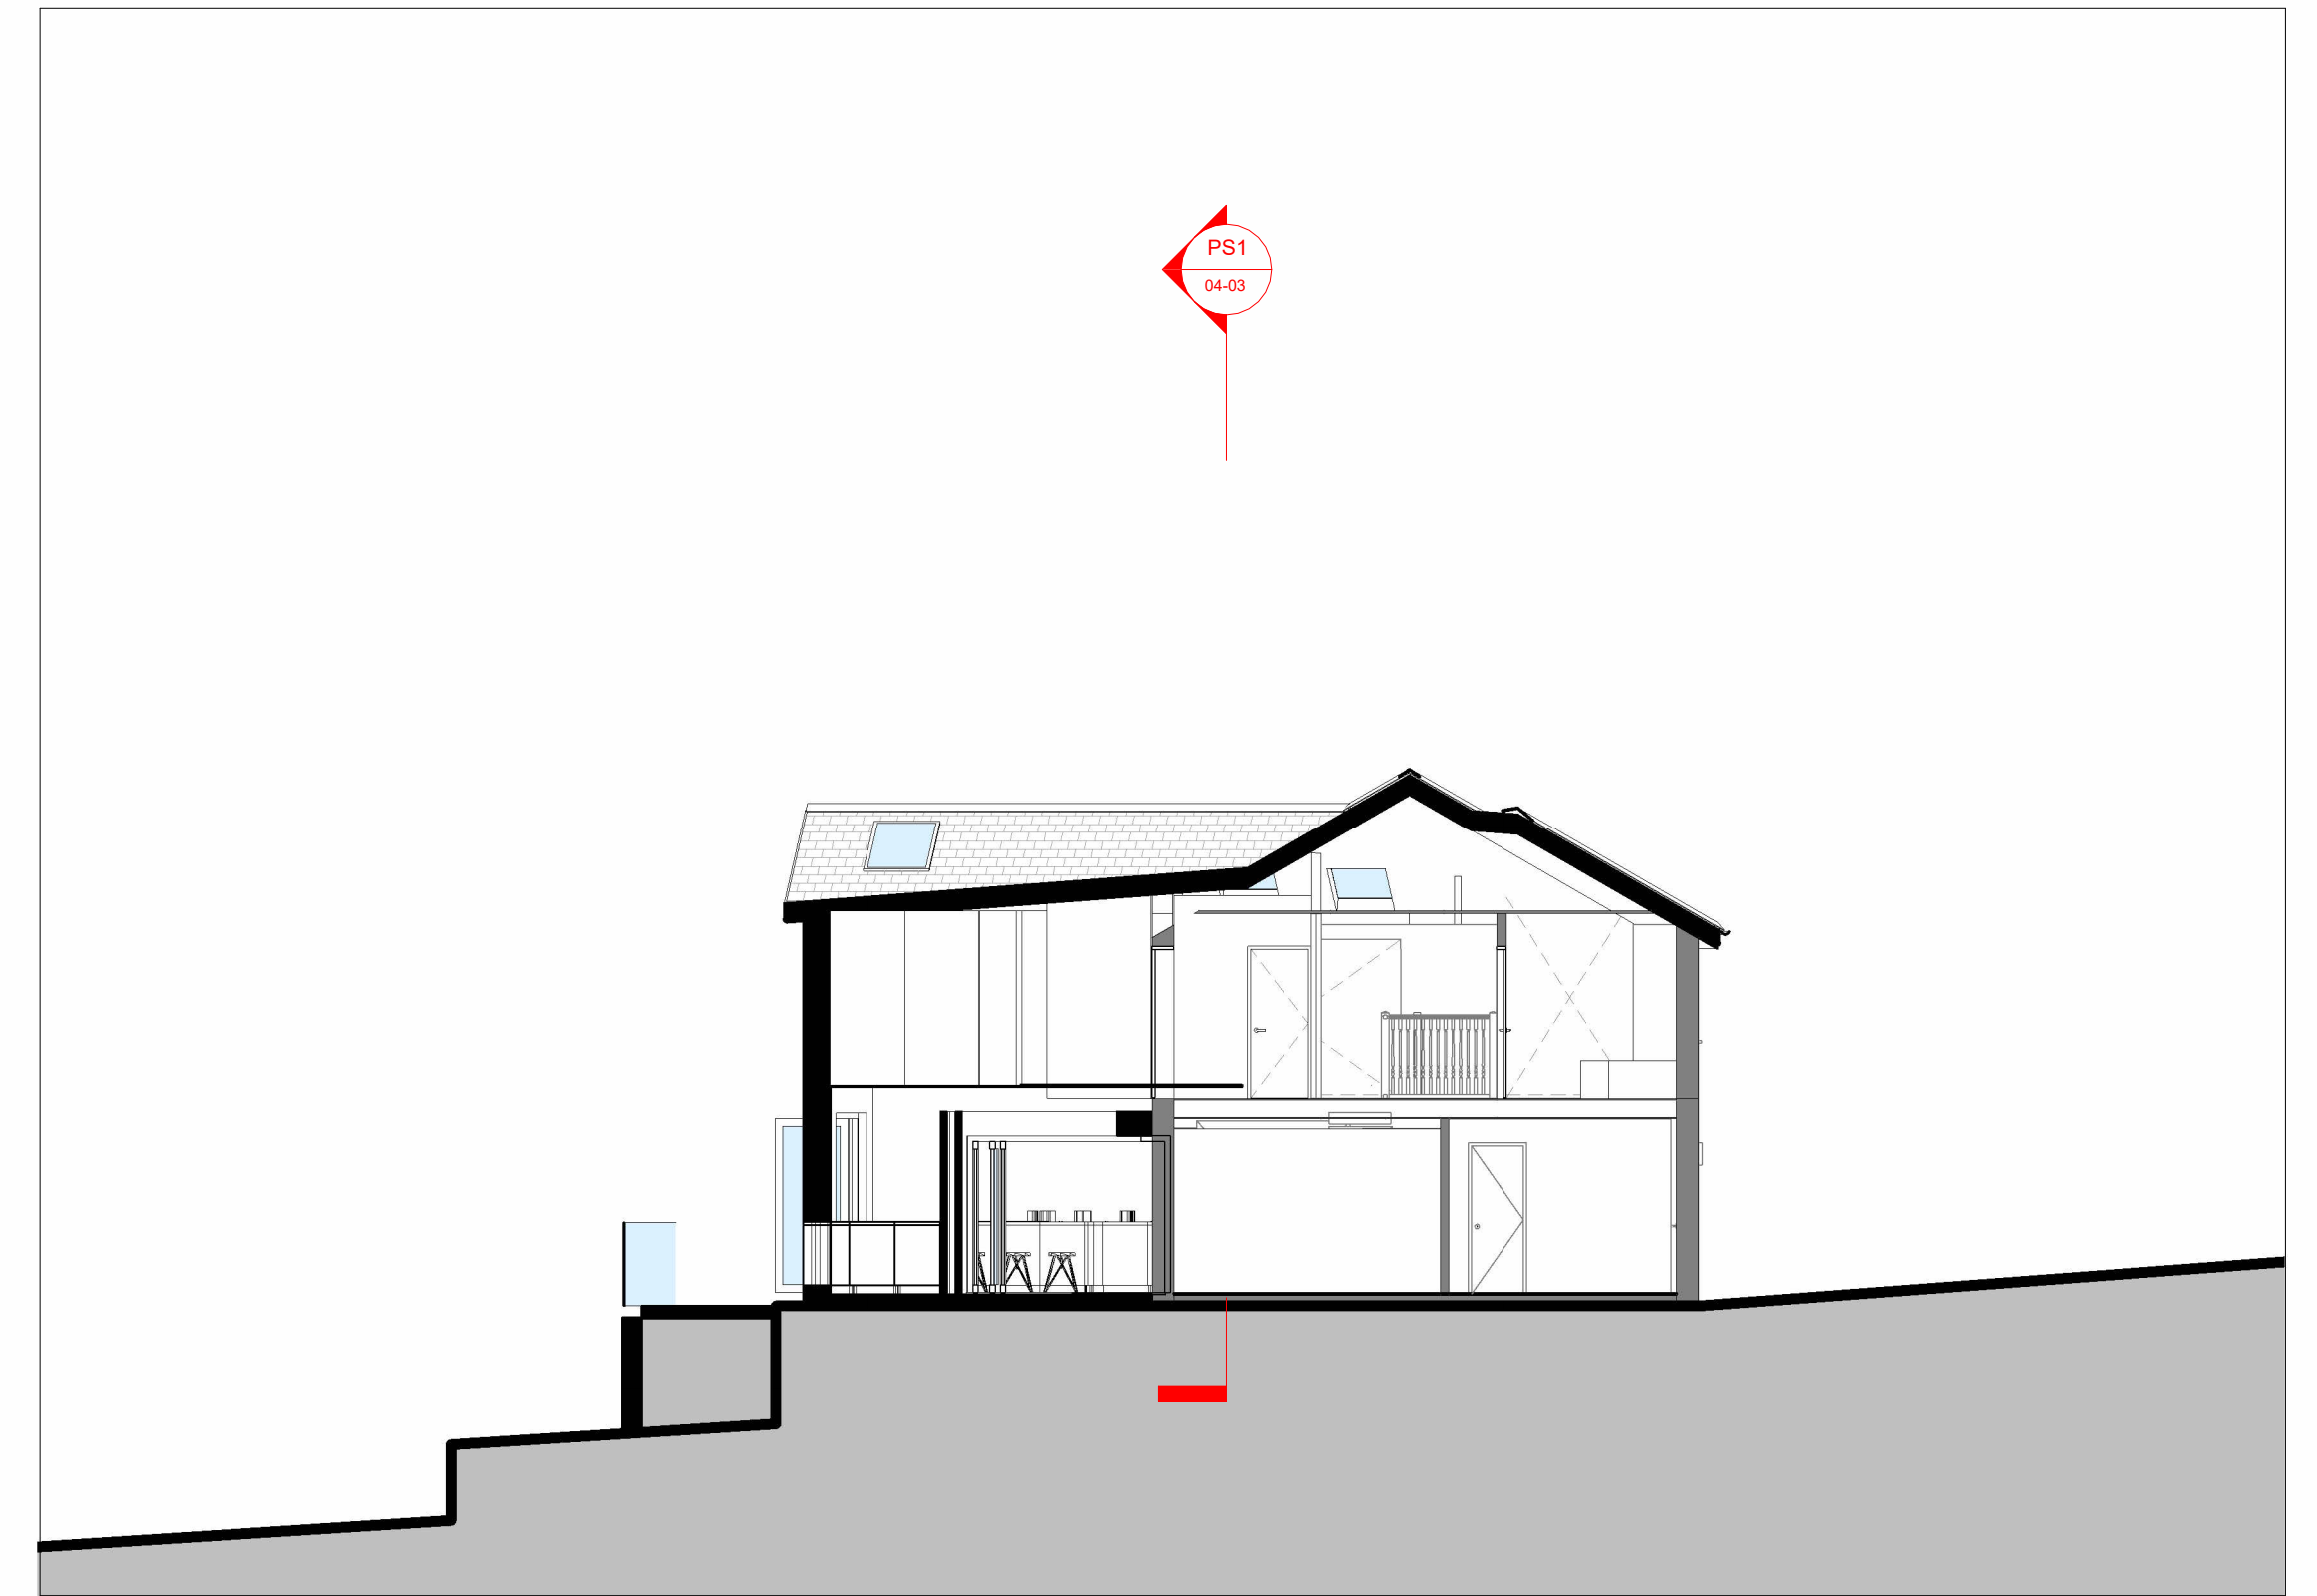

PS2 04-03-01 - Proposed Section 2
1 : 100

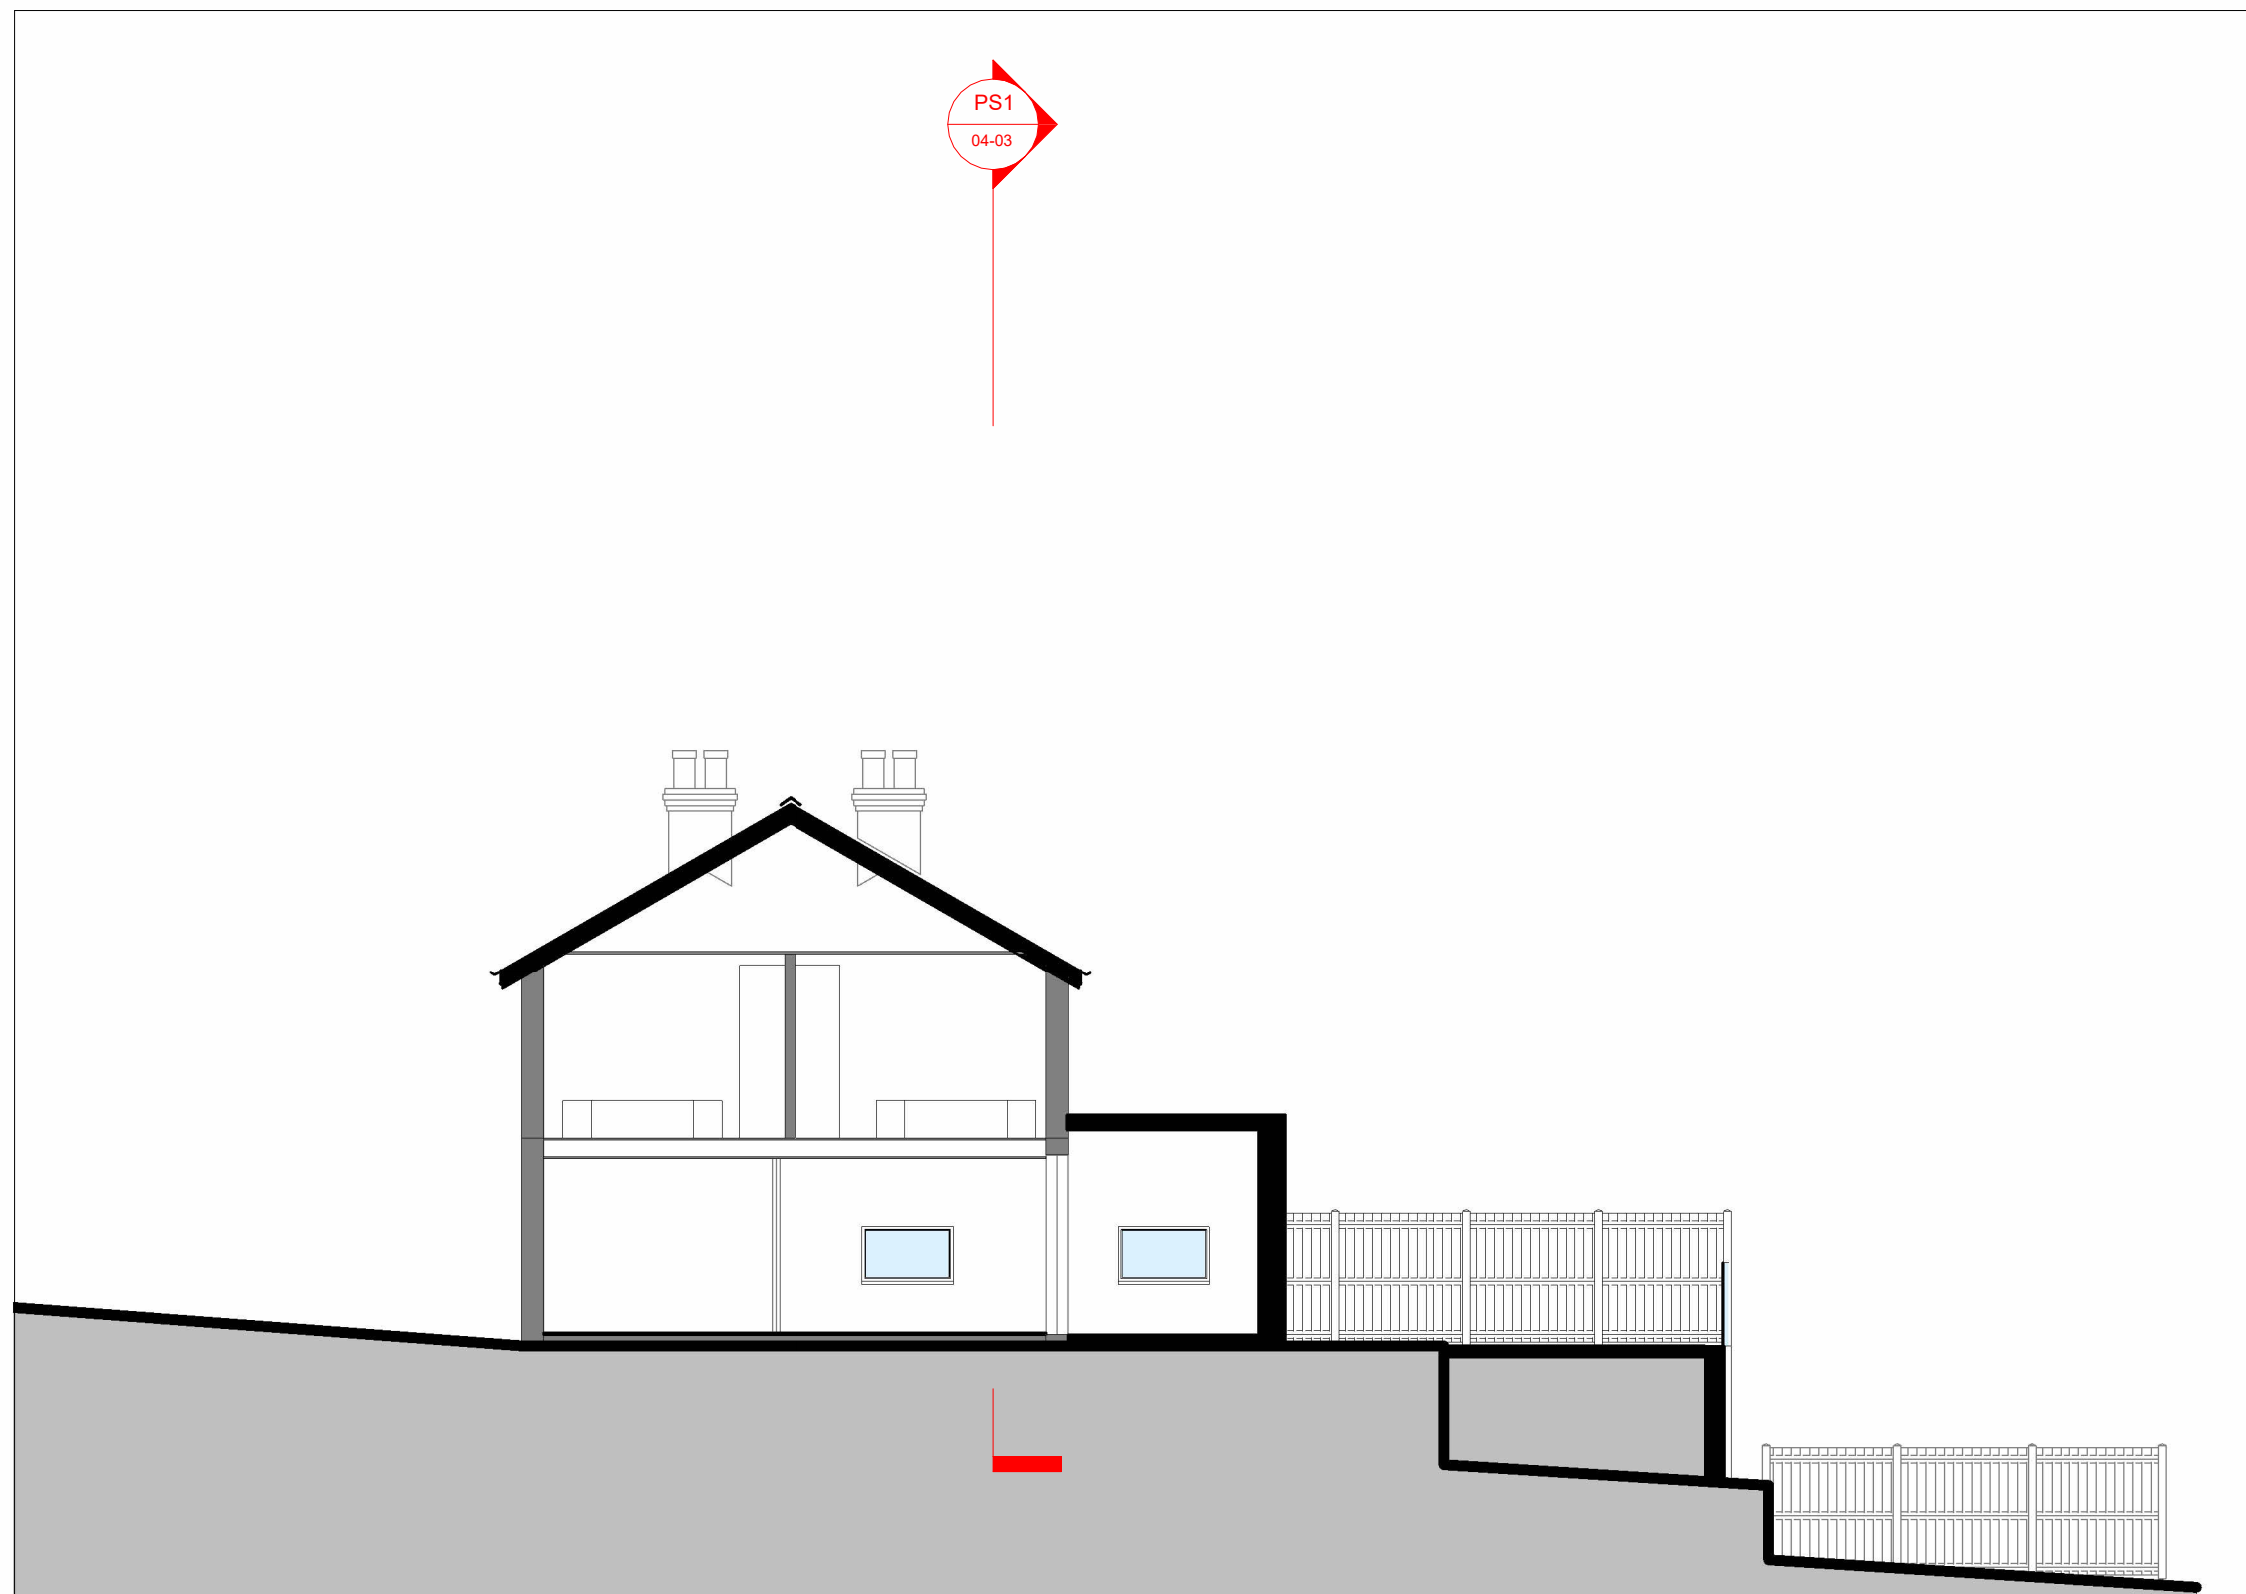


PS3 04-03-01 - Proposed Section 3
1 : 100

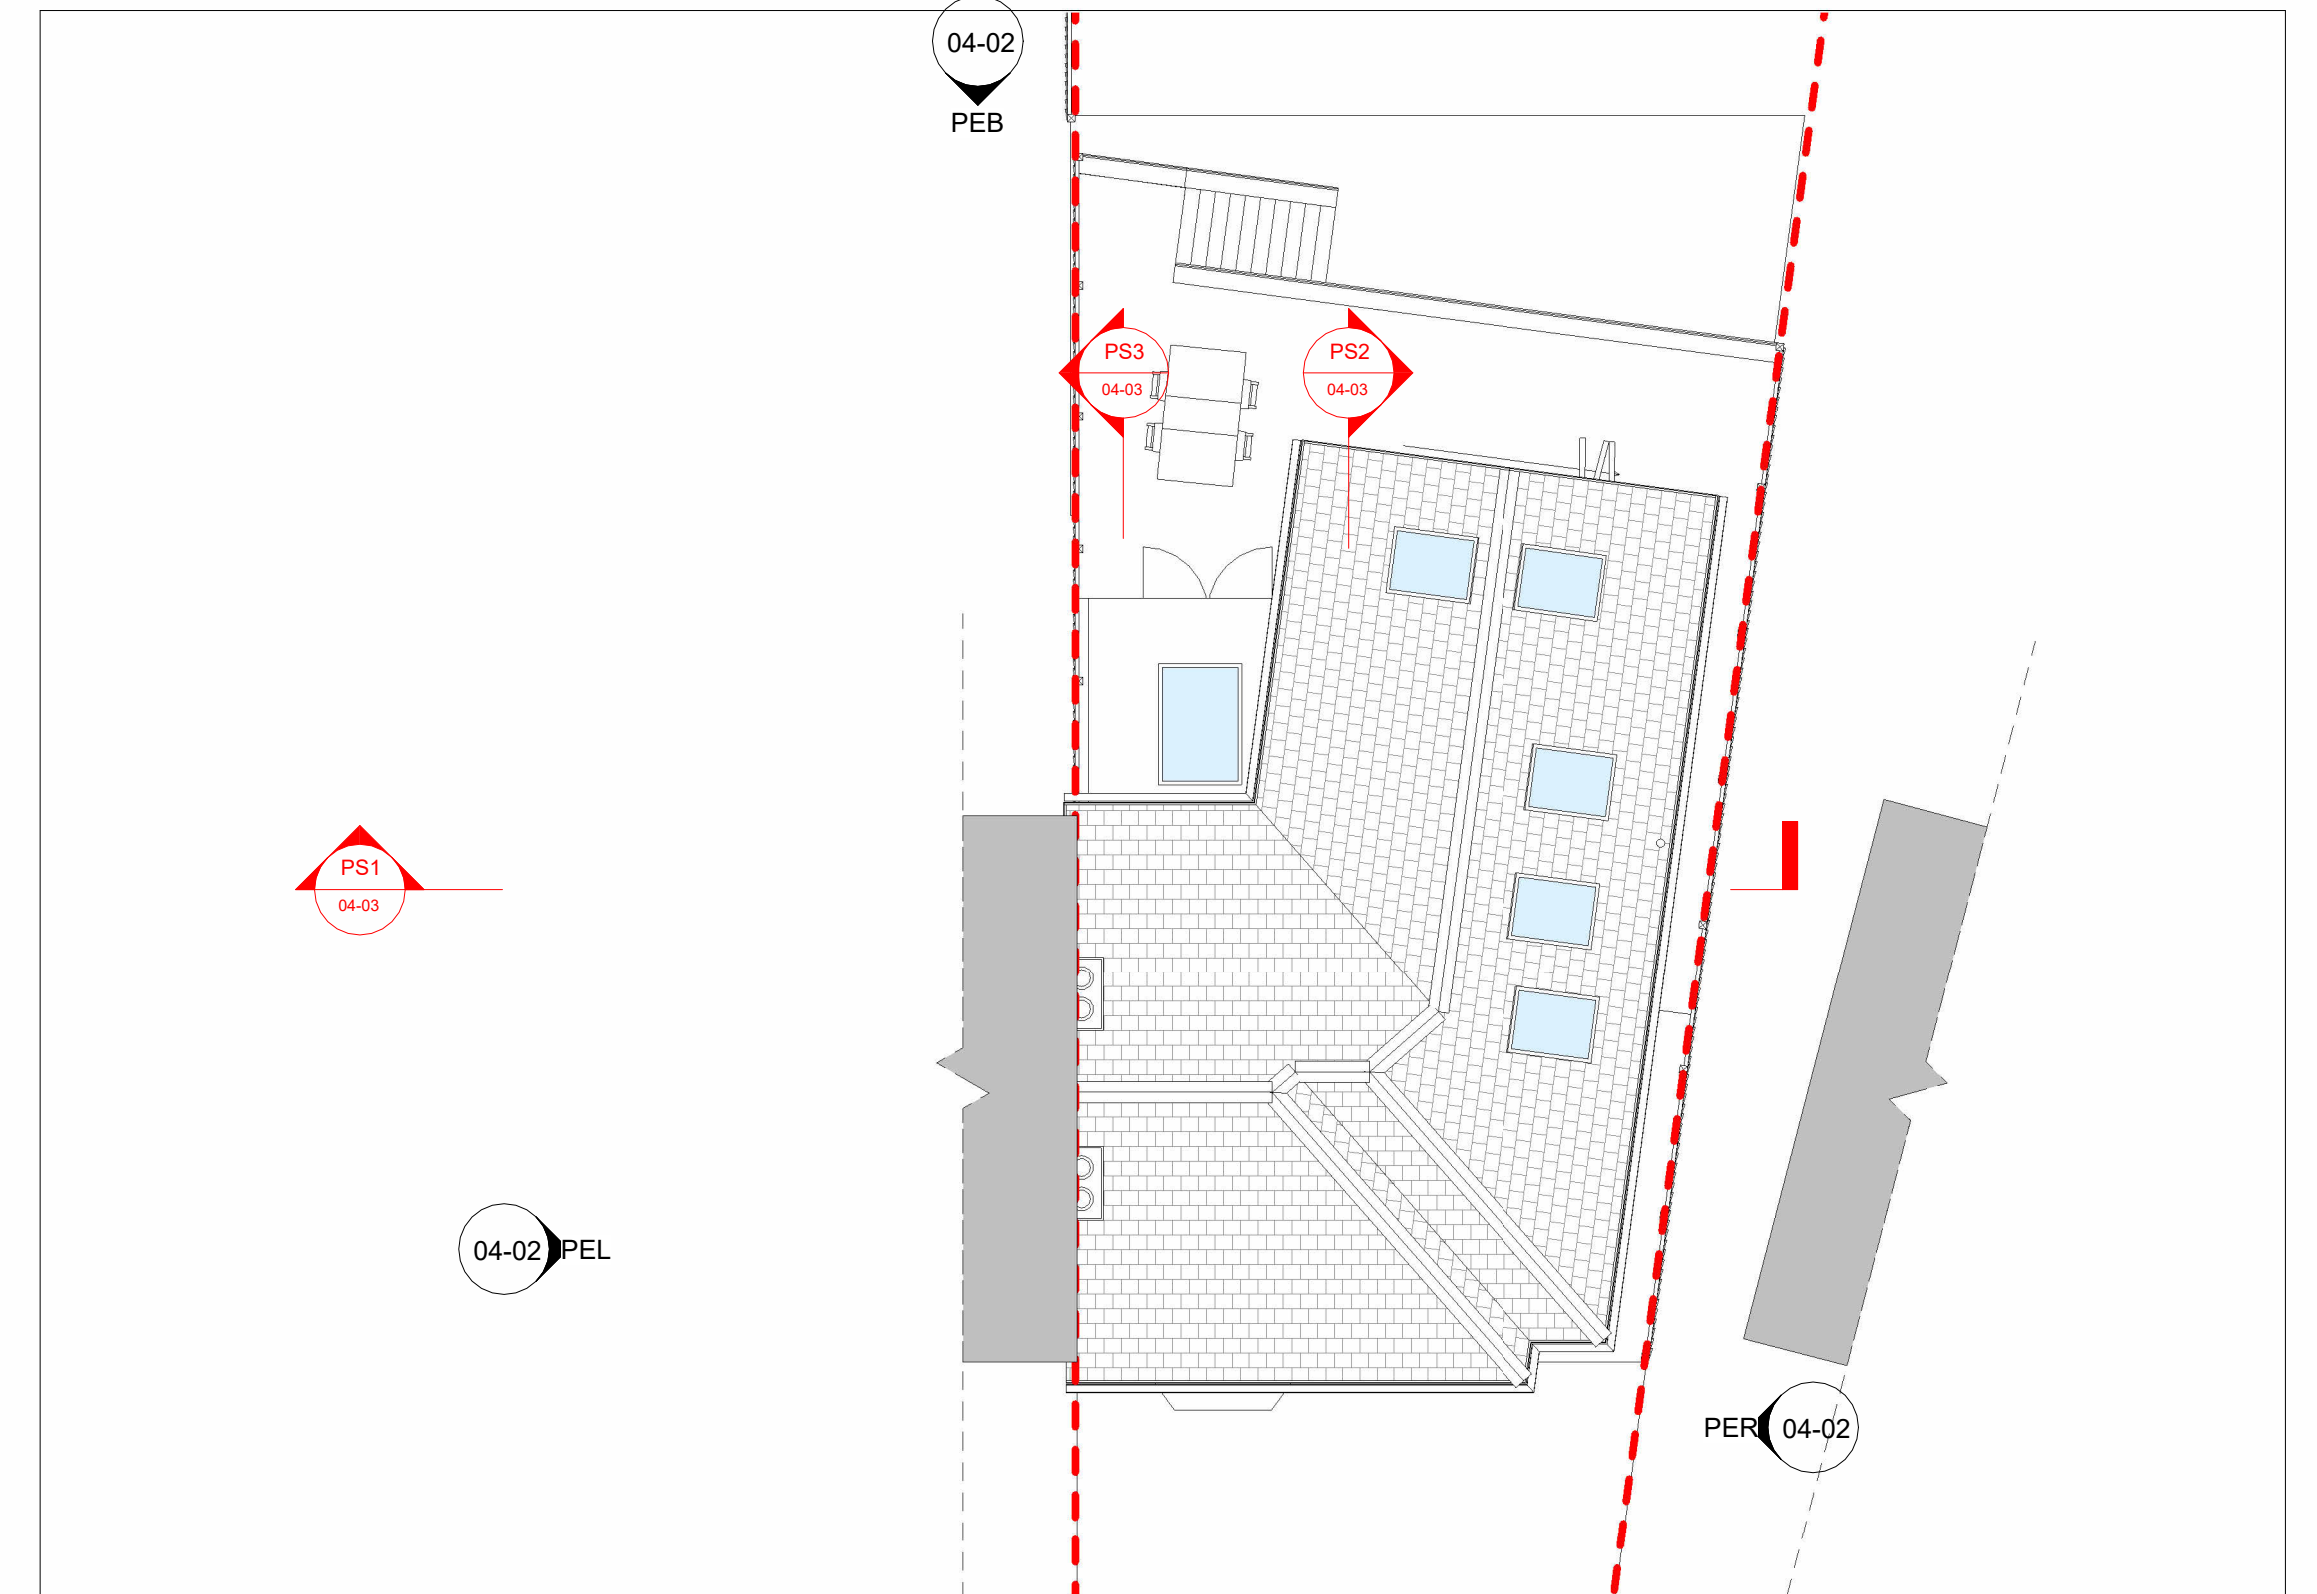

PSP 04-01-PPR - Proposed Section Plan
1 : 100

0 1M 5M 10M

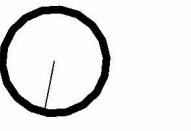

AREA & MEASUREMENT
All dimensions are given in millimetres unless otherwise stated. All measurements are to the centre of the element unless otherwise stated. All measurements are to be taken from the finished floor level unless otherwise stated.

FOR ELECTRONIC DATA REUSE

DO NOT SCALE FROM THIS DRAWING

STRUCTURE

REVISION	DATE	AUTHOR	STATUS	AMENDMENT
1	20/04/2022	CW	PRELIM	Proposed Drawing Issue
2	20/09/2022	CW	PL	Planning
3	09/09/2022	CW	PRELIM	Updated to Client Changes

PROJECT TITLE
22113 - 14 Windsor Road, Gee Cross, SK14 5JB

DRAWING NO. - DRAWING NAME - REVISION
04-03 - Proposed - Sections - Rev 3

CLIENT
Nayeda Yunus

HOLT BECK