


FLATS 45-49

BLOCK 3

ROOF PLAN

Key:

----- = Block 45-49  
Roof Perimeter

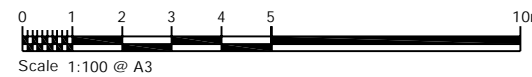

**NOTES**

This drawing and all the information shown is the property of Stace LLP and shall not be copied in whole, or in part, or used for any other purpose without written permission of the company.  
 All figured dimensions are to take precedence over scaled dimensions. All dimensions are to be checked on site. Any discrepancies must be reported to the Designer for verification prior to commencement of the affected works.  
 If this Auto CAD drawing is being read by any system other than Auto CAD it should be checked against an original hard copy printed by Stace LLP. Stace LLP cannot accept liability for omissions.  
 The original measured survey was prepared by UKBS LTD

Rev	Date	Description	Drn

TENDER



Client

Harlow Council

Project

Five Acres -

External Repair and

Refurbishment Works

Drawing Title

Block 3 - Flats 45-49

Existing Elevations

Scale	Sheet Size
NTS	A3

Date	Drawn by
02/08/2021	TC

Drawing No.	Rev
2021/0833/005	