
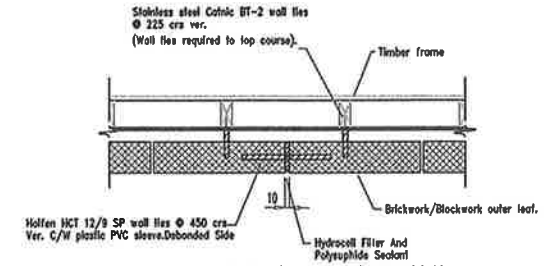


ALL SOFFITS FASCIAS AND TRIMS
ALONG WITH GUTTERING AND DOWNPIPES TO
BE RENEWED WITH WHITE UPVC

CODE 5 LEAD FLASHING WITH MINIMUM
150MM UPSTAND

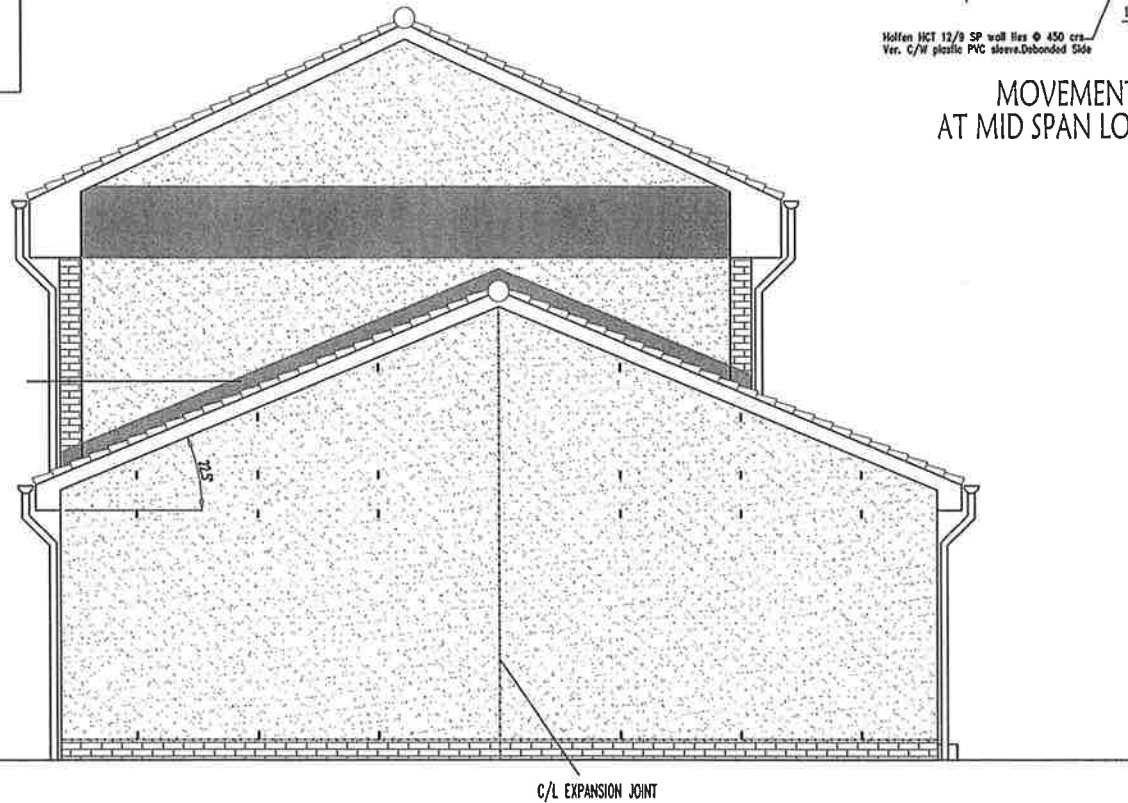

MOVEMENT JOINT DETAIL
AT MID SPAN LONG EXTERNAL WALL

GABLE ELEVATION AS PROPOSED

PAUL INNES
Construction Design Services

Tel 01236 432439
Mobile 07762 562628
email paul_innes@btinternet.com

I Hereby Certify That This Is A True And
Accurate Copy Of The Plans As Referred To
In The Application

Signed *Paul M Innes* Date *20/06/09*

Proposed Alterations To Dwellinghouse For:-
Ms M Devine
81 Muirhouse Road
Motherwell
ML1
Owner / Occupier

Drawn By	Paul M Innes
Date	Jun 2009
Scale	1:50
Drg. No.	290406/7