





FRONT ELEVATION






REAR ELEVATION

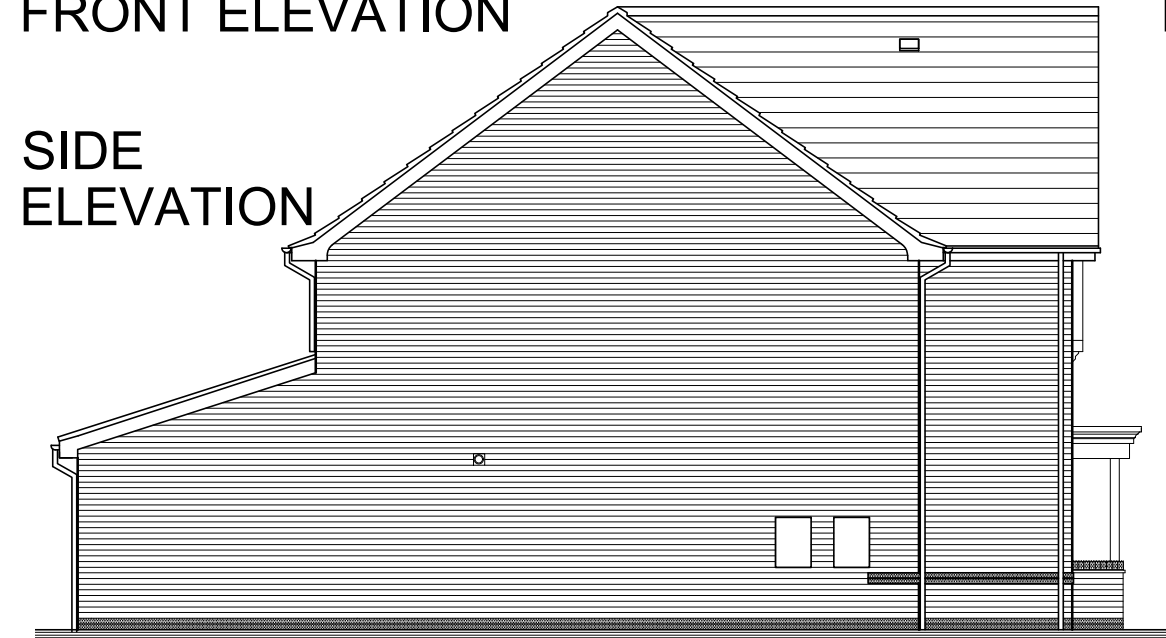

SIDE ELEVATION

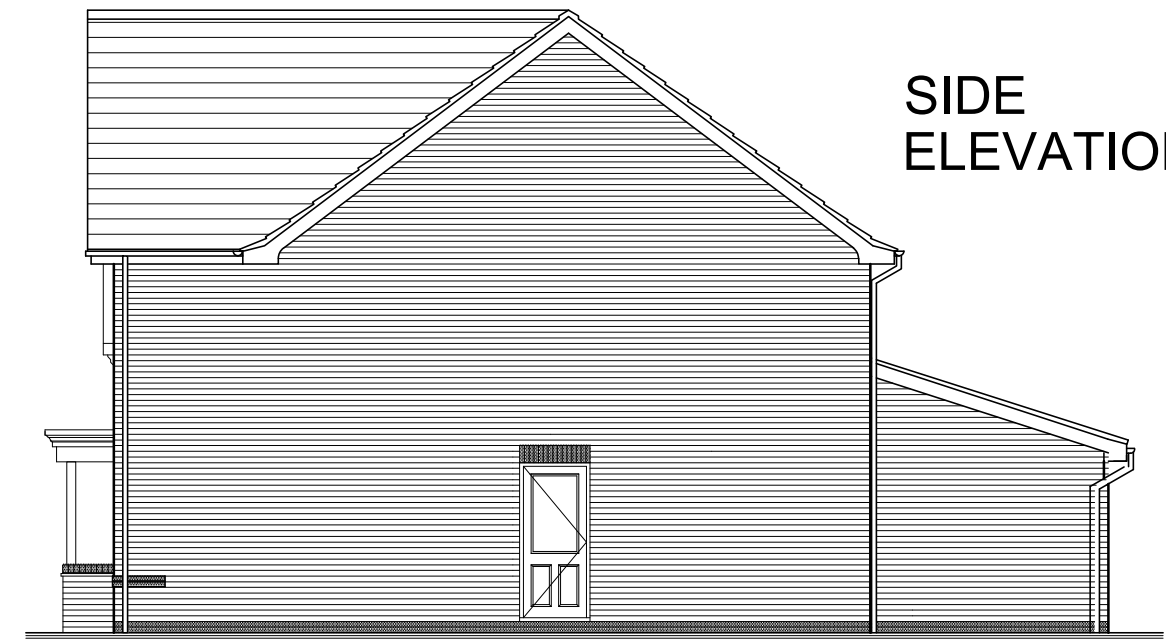

SIDE ELEVATION

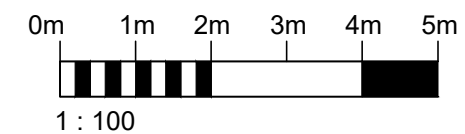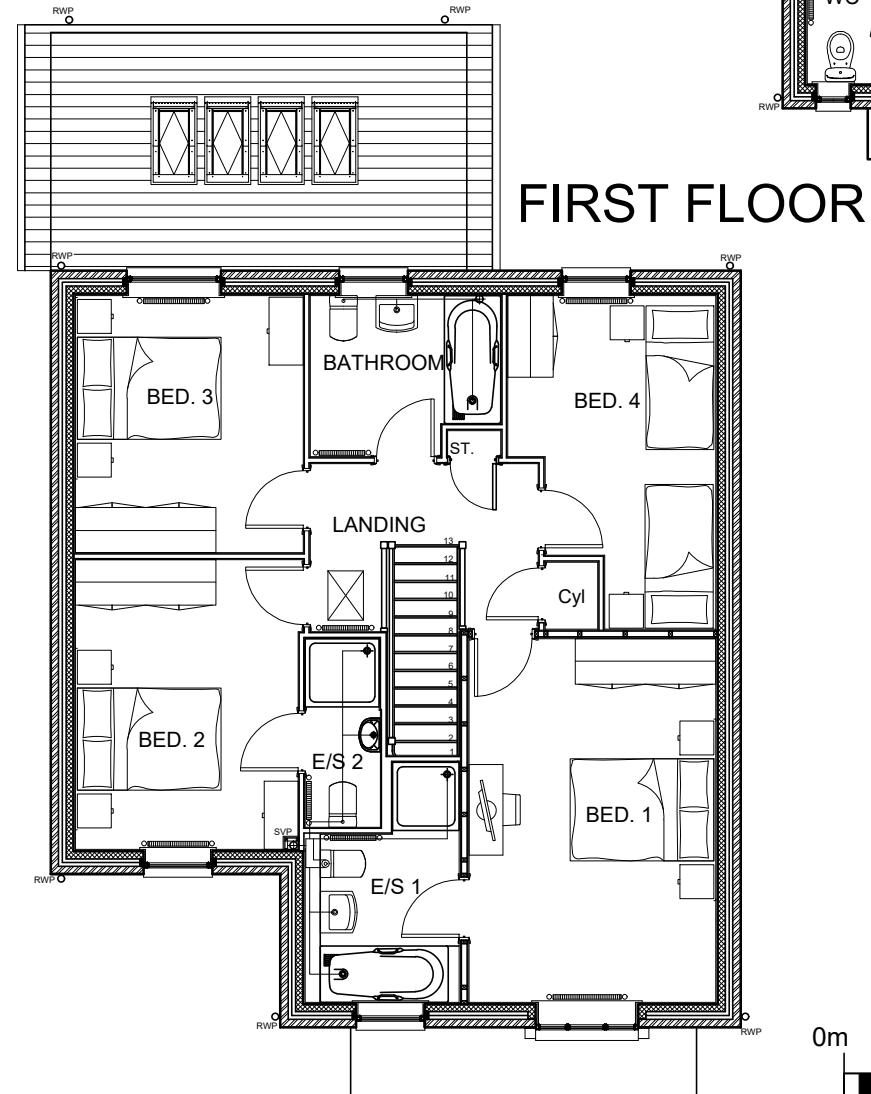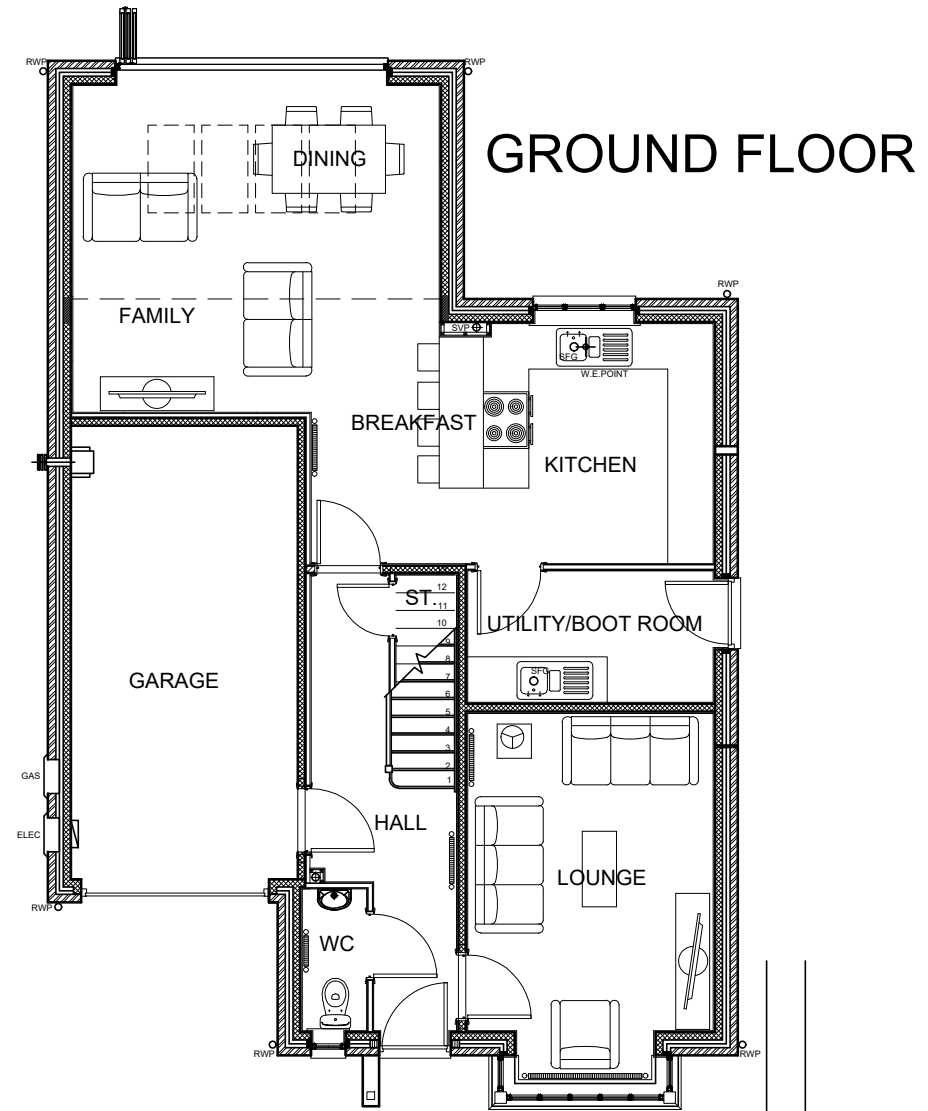

REV.	DESCRIPTION	INT.	DATE



PROJECT
LEVER PARK AVENUE,
HORWICH

DRAWING TITLE
FORMBY HOUSE TYPE
PLANNING DRAWING

JOB NUMBER	-	REV	-
DRAWING NUMBER	FM-P-01		
DRAWN	JSM	FEB-2022	SCALE
CHECKED	-	-	1:100

A3