




FRONT ELEVATION

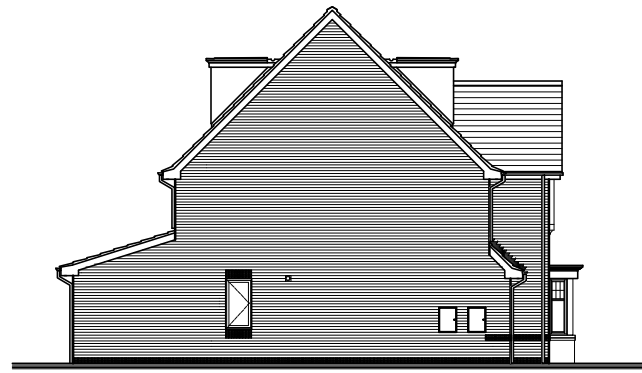


SIDE ELEVATION




REAR ELEVATION




SIDE ELEVATION

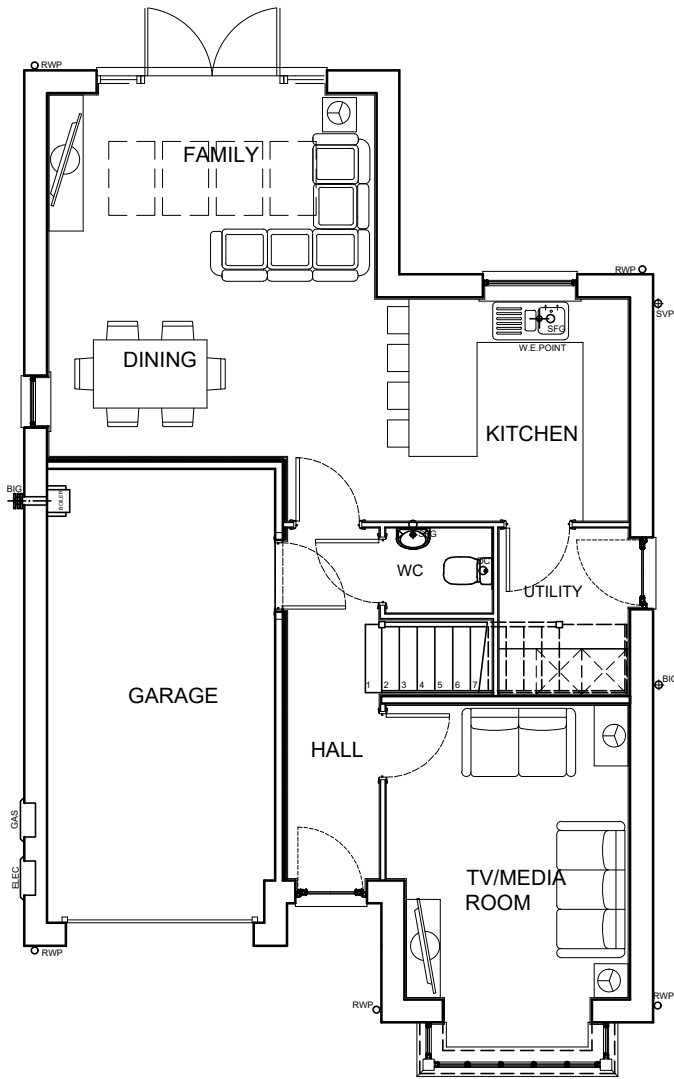


GROUND FLOOR

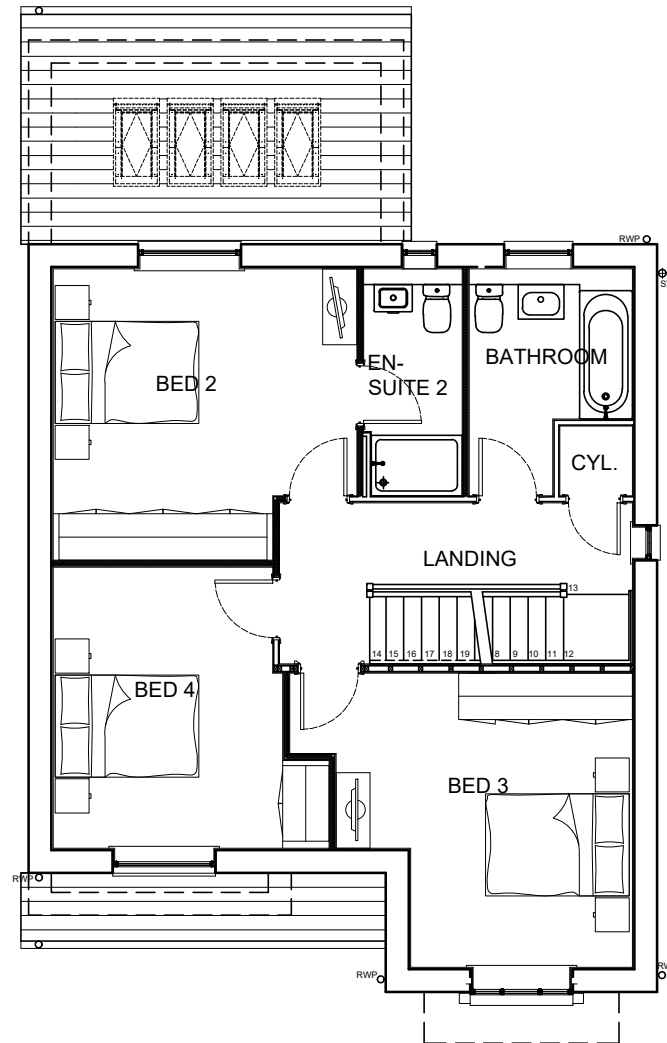

FIRST FLOOR

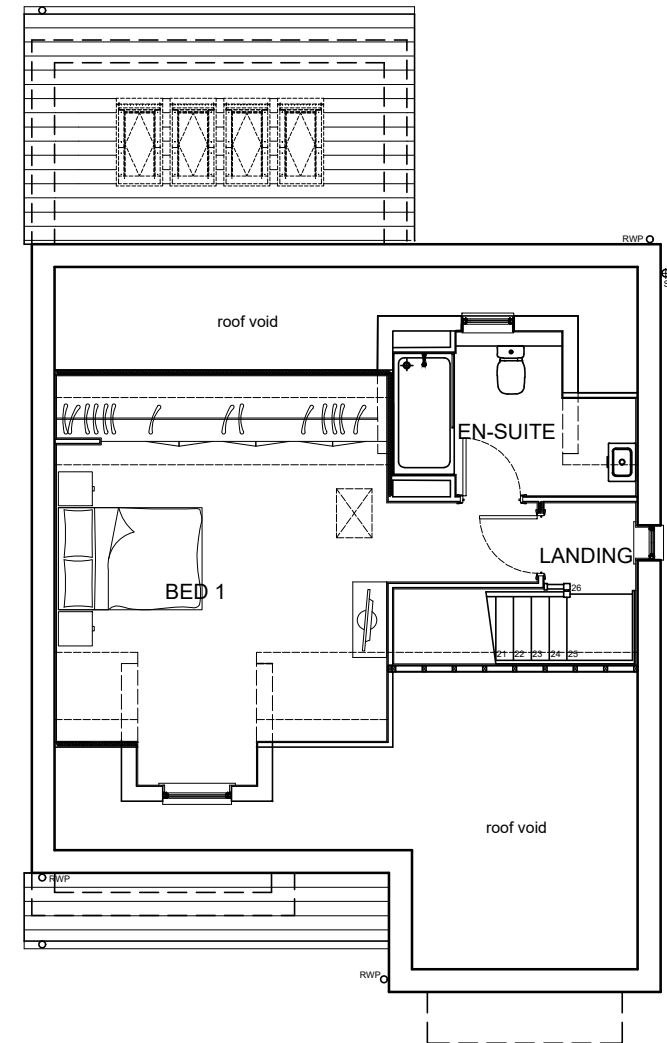

SECOND FLOOR

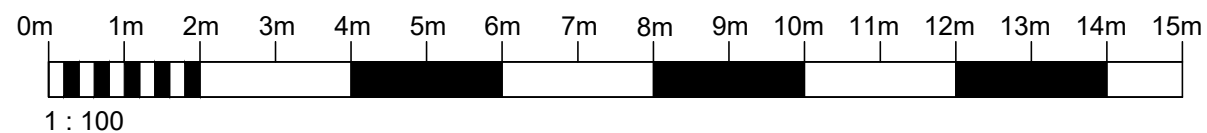

REV.	DESCRIPTION	INT.	DATE
			
PROJECT			
LEVER PARK AVENUE, HORWICH			
DRAWING TITLE			
CHEADLE HOUSE TYPE PLANNING DRAWING			
JOB NUMBER	-	REV	-
DRAWING NUMBER	CH-P-01		
DRAWN	JSM	FEB-2022	SCALE
CHECKED	-	-	1:100/200
			A3