



TRACKING LEGEND

- Vehicle Wheel Tracking —
- Vehicle Body Tracking —
- Vehicle Direction →
- Vehicle Type & Body Outline

Pumping Appliance	7.800m
Overall Length	2.500m
Overall Width	3.300m
Min Body Height	0.140m
Track Width	2.500m
Lock to lock time	4.00s
Wheels to lock turning Radius	7.700m


Notes taken from: Building Regulations (the latest Approved Document B Volume 1 - 2013) and BS 5266-1:2001

11.3. There should be vehicle access for a pump appliance to within 4.5m of all points within the dwelling house.

11.8. Every residence to which vehicle access is provided in accordance with this regulation shall have a vehicle access, not less than 700mm wide, giving access to the interior of the building.

11.4. A vehicle access route may be provided for other uses which, including any impact on covers and the like, meets the standards in Table B and BS 5266-1:2001.

11.5. A vehicle access route shall be provided for all dwellings and communal areas that are more than 20m from a parking space (see Diagram 24). This can be to a shared vehicle or parking space.

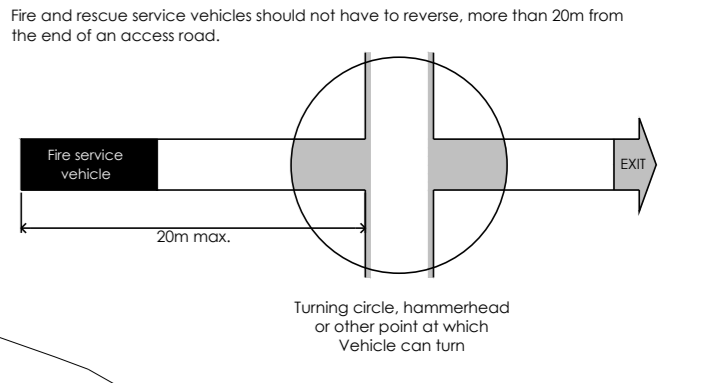

CLIENT:
Linden Homes Limited
Ashurst, Southgate Park
Bakewell Road
Orton Southgate
Peterborough
PE2 6YS

Tel: 01733 396600
Fax: 01733 396669

Linden HOMES

NOTES:

STATUS: Planning Purposes Only

TITLE: Fire Tracking

SCALE: 1:500 @ A0

DATE: March 2022

DRAWN: IDL

PROJECT: Mepal Road, Sutton

DRG. No: 985-00-21 Rev A

REV	DESCRIPTION	DATE

iDLTD
INFRASTRUCTURE DESIGN LIMITED

33 The Point
Market Harborough
Leicestershire LE16 7QU
Tel: 01858 411570 Fax: 01858 411571