






FRONT

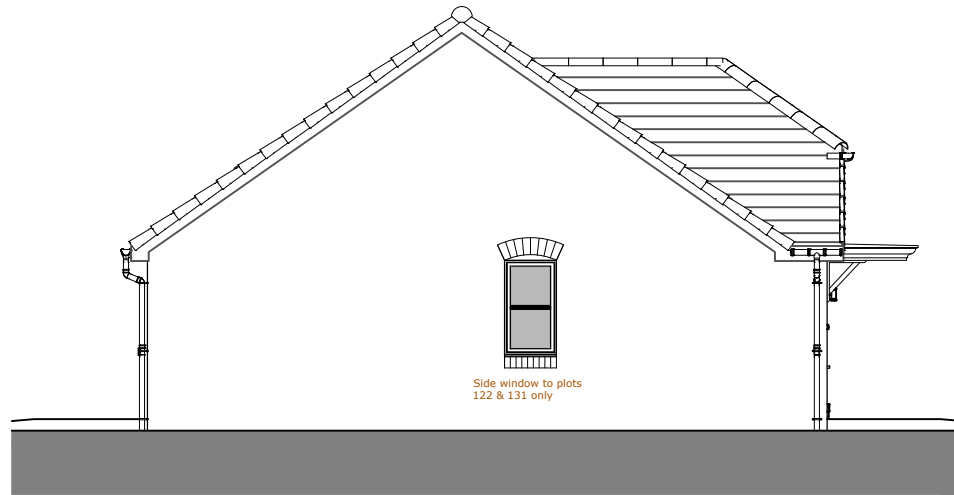


L.H. SIDE

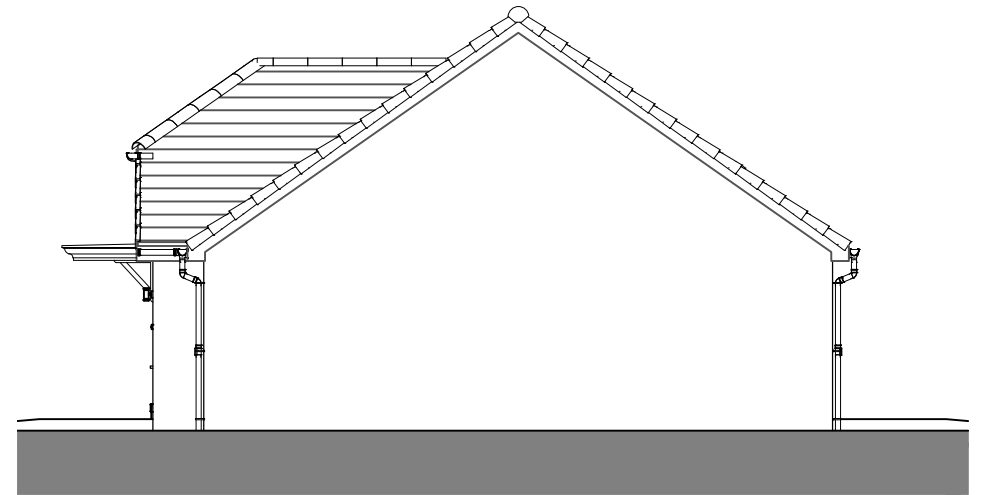

R.H. SIDE

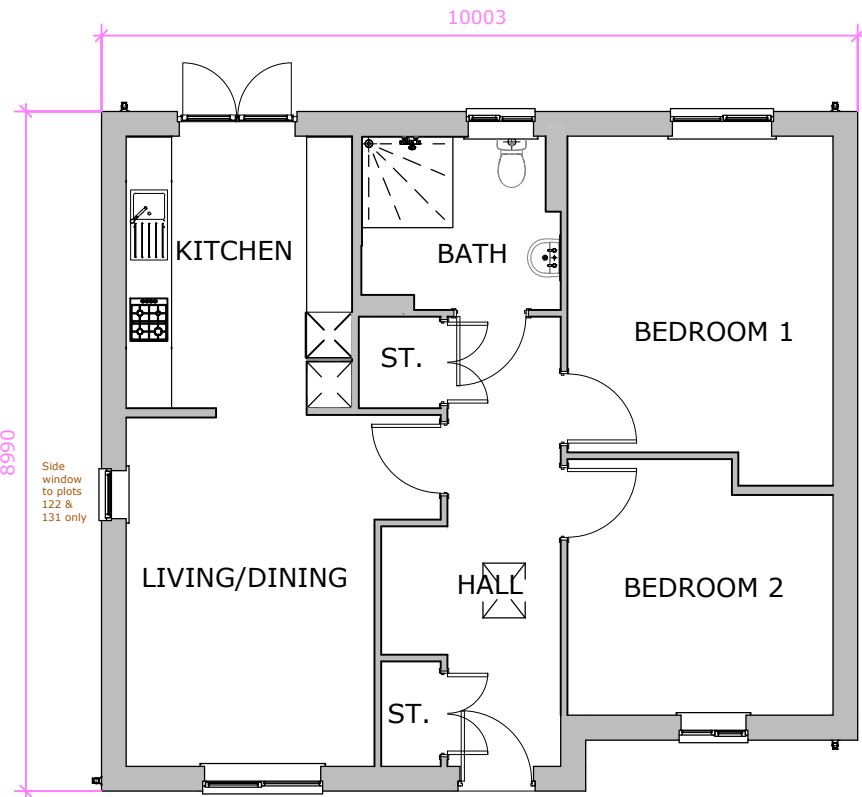

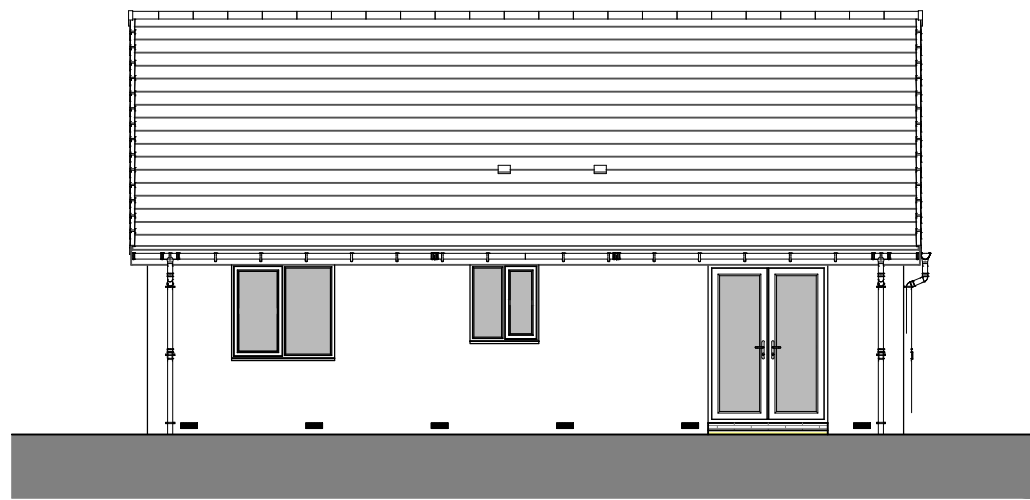

GROUND FLOOR PLAN



REAR

INTERNAL AREA SCHEDULE (TO INNER FACE OF BLOCKWORK)		
FLOOR	METRIC AREA	IMPERIAL AREA
GROUND FLOOR	76.37 m <sup>2</sup>	822.02 SF
	76.37 m <sup>2</sup>	822.02 SF

INTERNAL AREA SCHEDULE (TO INNER FACE OF PLASTERBOARD)		
FLOOR	METRIC AREA	IMPERIAL AREA
GROUND FLOOR	75.48 m <sup>2</sup>	812.48 SF
	75.48 m <sup>2</sup>	812.48 SF

scale <b>1 : 100</b>	site Sutton plot numbers	
housetype FLA	description Planning Drawing - Brick Arch Heads	
suitability For Information	revision 02	
project GROUP - PAR - BFLA00 - XX - D2 - A - AS - B801	originator volume level type role Class number	