





FRONT

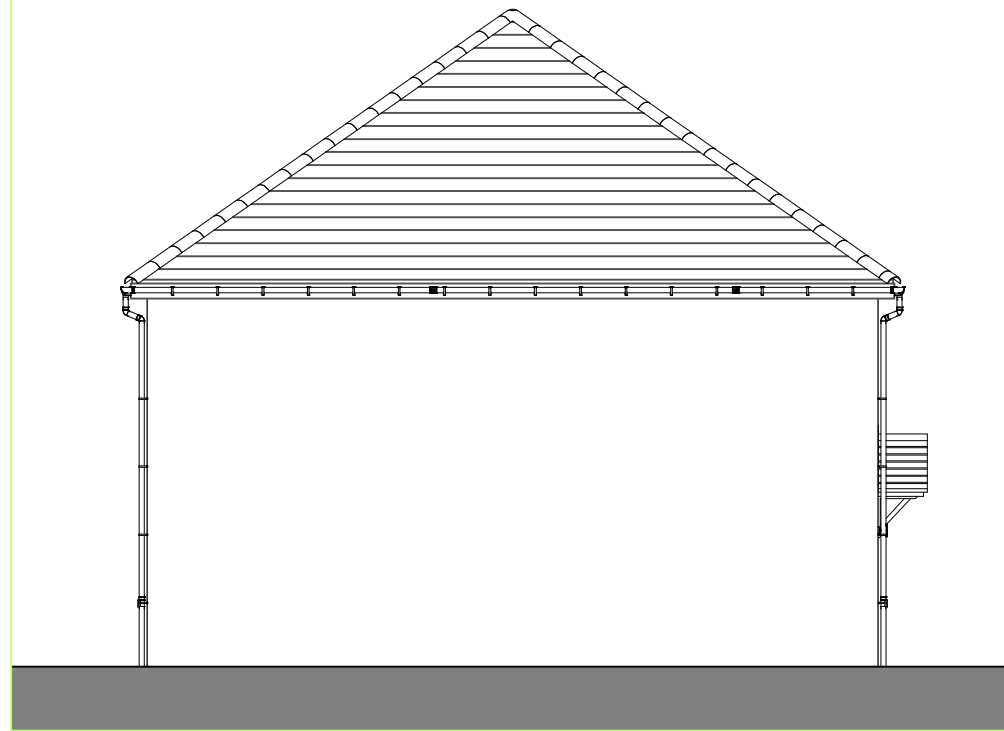


L.H. SIDE



REAR

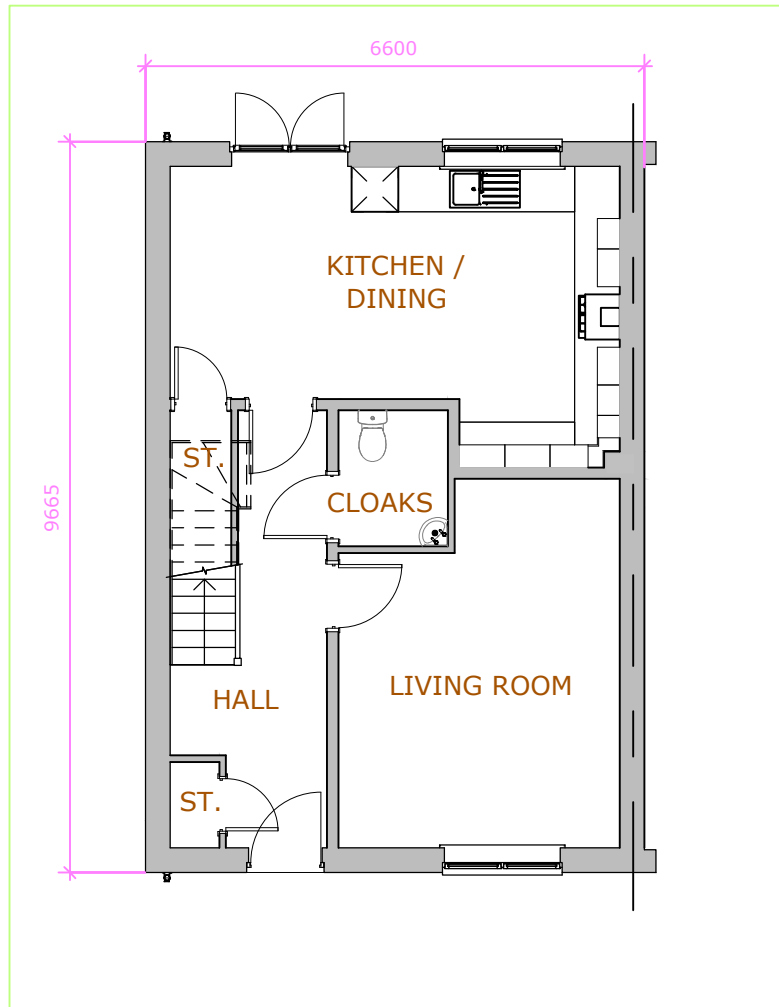

GROUND FLOOR PLAN

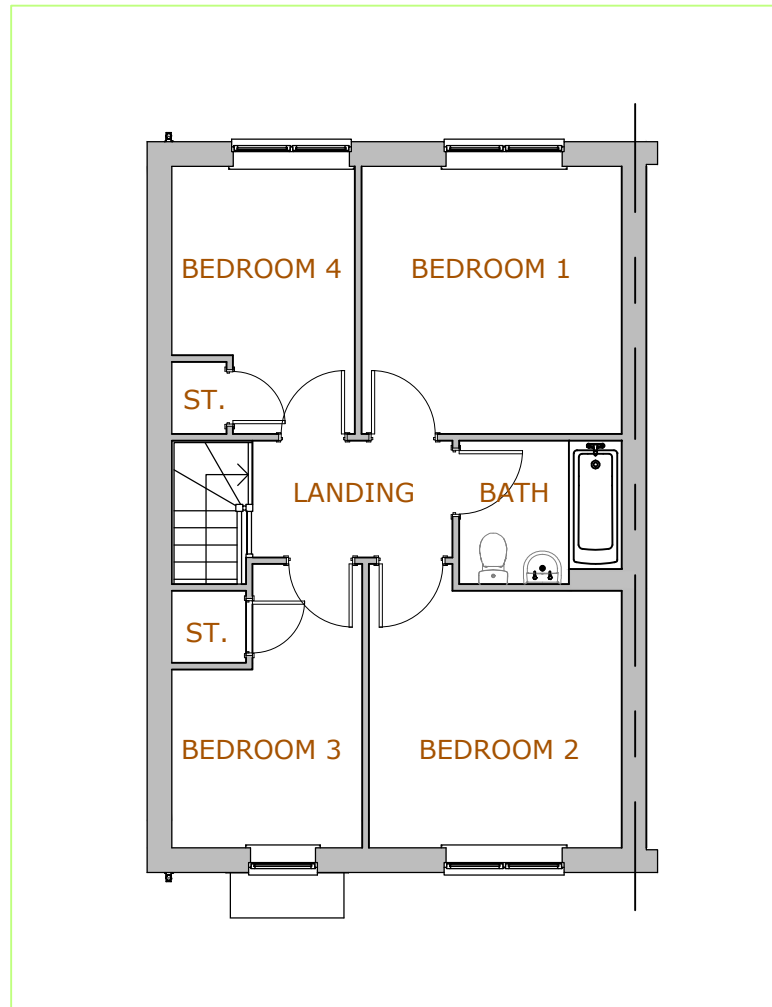

FIRST FLOOR PLAN

INTERNAL AREA SCHEDULE (TO INNER FACE OF BLOCKWORK)		
FLOOR	METRIC AREA	IMPERIAL AREA
GROUND FLOOR	54.34 m <sup>2</sup>	584.88 SF
FIRST FLOOR	54.34 m <sup>2</sup>	584.88 SF
	108.67 m <sup>2</sup>	1169.76 SF

INTERNAL AREA SCHEDULE (TO INNER FACE OF PLASTERBOARD)		
FLOOR	METRIC AREA	IMPERIAL AREA
GROUND FLOOR	53.59 m <sup>2</sup>	576.81 SF
FIRST FLOOR	53.59 m <sup>2</sup>	576.81 SF
	107.17 m <sup>2</sup>	1153.61 SF

scale	1 : 100	site	Sutton
housetype	X000	plot numbers	
suitability		description	Planning Drawing
For Information			
project	originator	volume	level
GROUP	PAR	CSP01	XX
			D2
			A
			AS
			0801
		role	Class
		number	

**The Speirs**