






FRONT

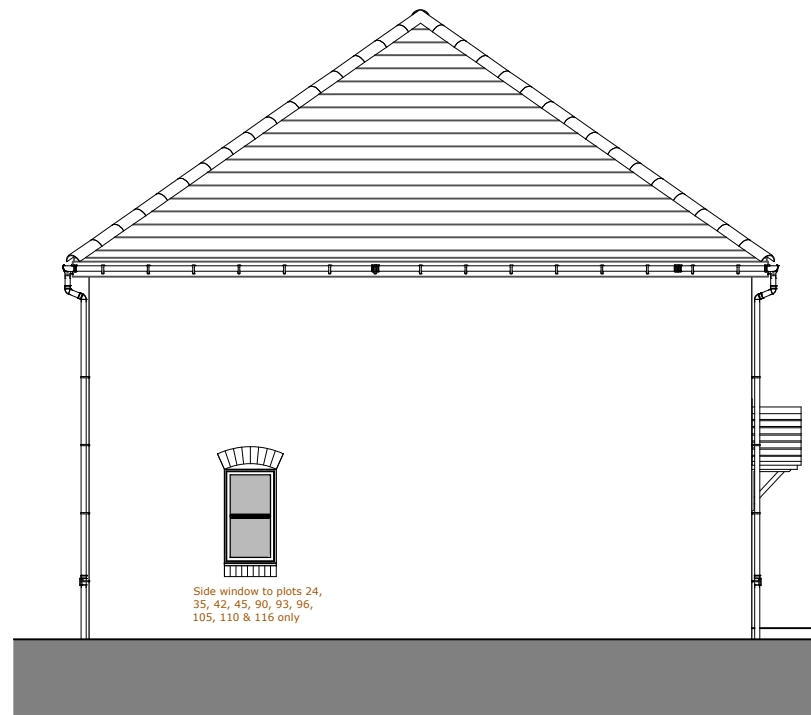


L.H. SIDE

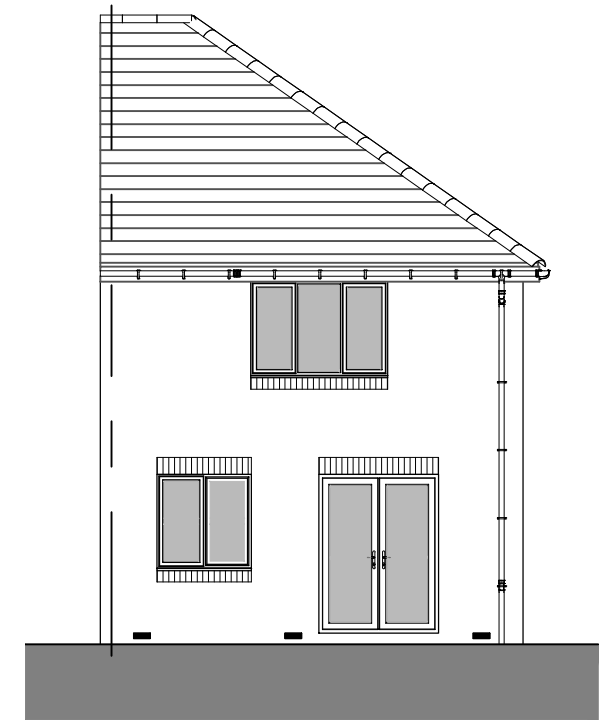


REAR

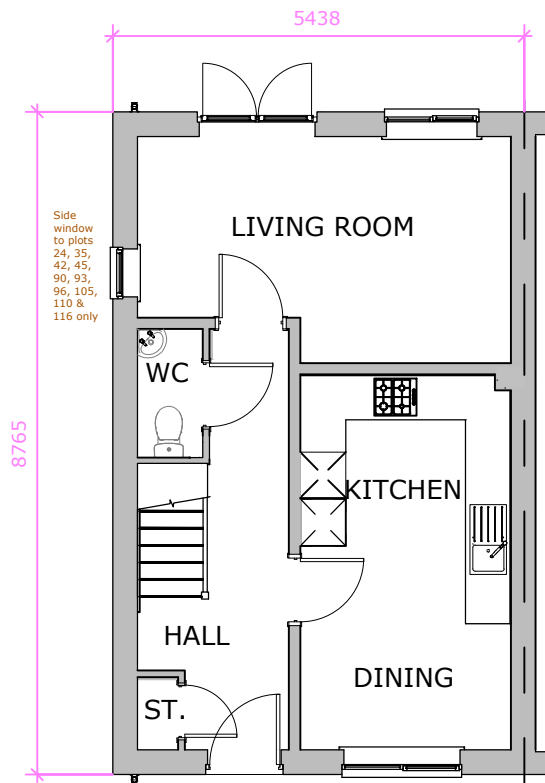

GROUND FLOOR PLAN

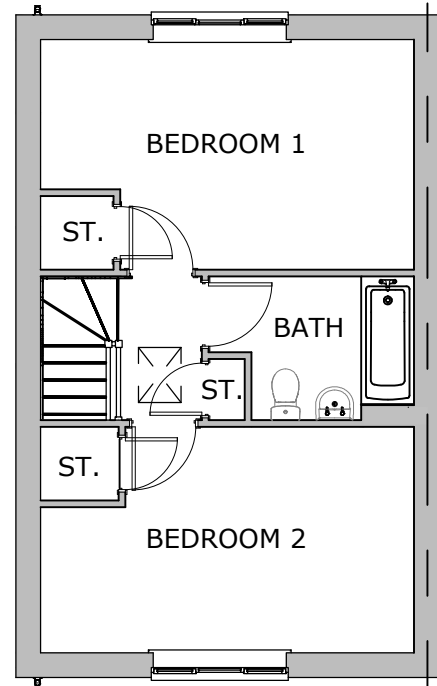

FIRST FLOOR PLAN

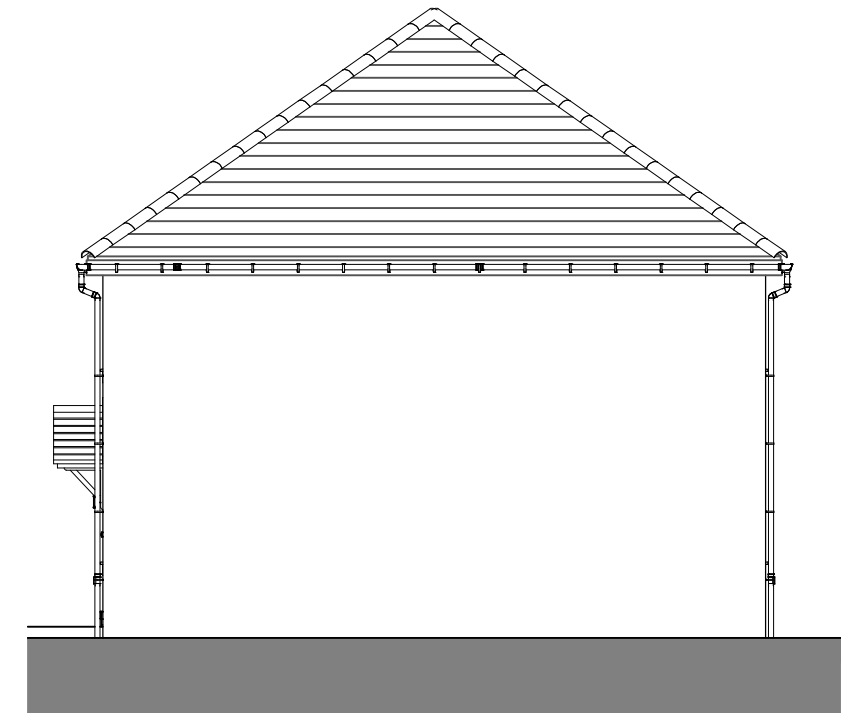

R.H. SIDE - END OF TERRACE

INTERNAL AREA SCHEDULE (TO INNER FACE OF BLOCKWORK)		
FLOOR	METRIC AREA	IMPERIAL AREA
GROUND FLOOR	40.68 m ²	437.85 SF
FIRST FLOOR	40.68 m ²	437.85 SF
	81.36 m ²	875.70 SF

INTERNAL AREA SCHEDULE (TO INNER FACE OF PLASTERBOARD)		
FLOOR	METRIC AREA	IMPERIAL AREA
GROUND FLOOR	40.02 m ²	430.80 SF
FIRST FLOOR	40.02 m ²	430.80 SF
	80.05 m ²	861.60 SF

scale 1 : 100	site Sutton plot numbers						
housetype COP	description Planning Drawing- Brick Arch Heads						
suitability For Information	revision 02						
project GROUP - PAR - BCOP01 - XX - D2 - A - AS - B801	number						
originator	volume	level	type	role	Class	number	