




GROUND FLOOR PLAN

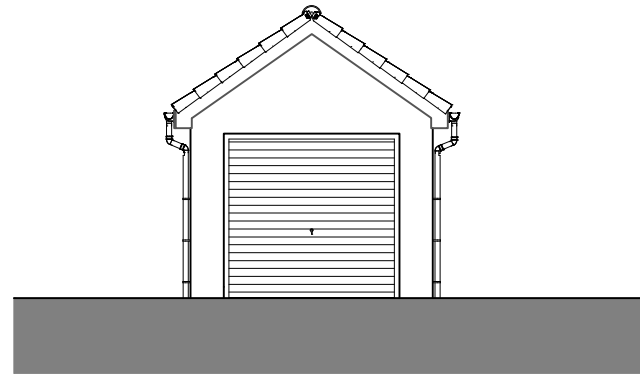


FRONT ELEVATION

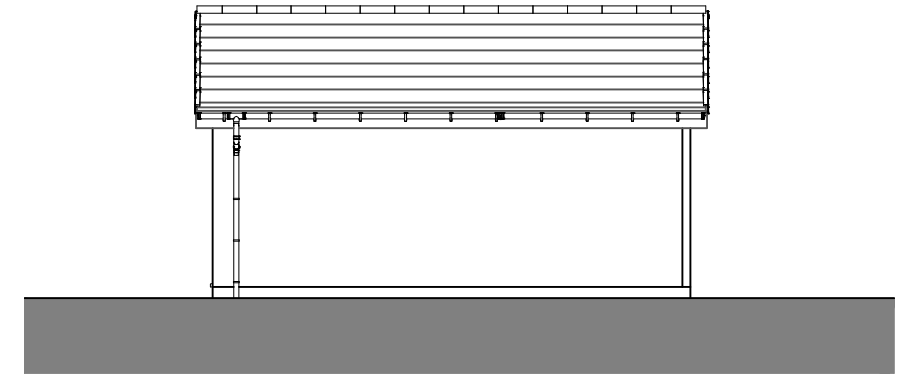

LEFT ELEVATION

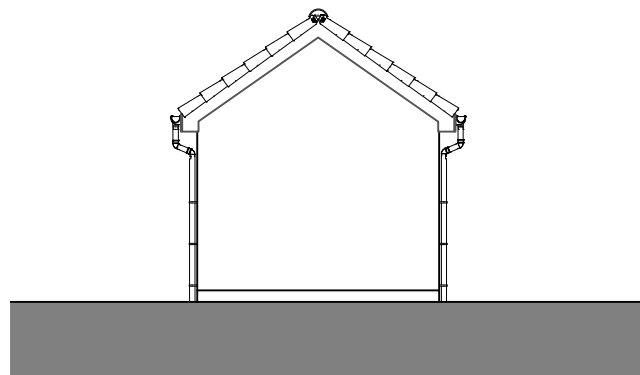


REAR ELEVATION

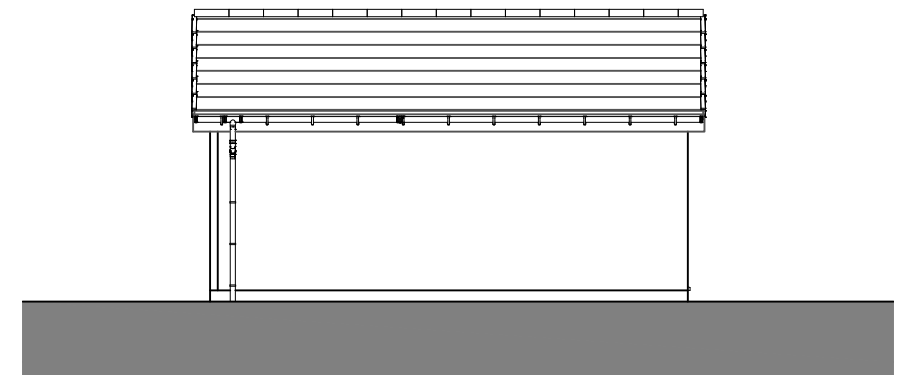

RIGHT ELEVATION

scale		1 : 100		Group Standard		site plot numbers	
housetype		CGAR08		description		Planning Drawing	
suitability		Construction		revision		00	
project	originator	volume	level	type	role	Class	number
GROUP	VIS	CGAR08	XX	D2	A	AS	0801



**Single Garage Alt**