






FRONT

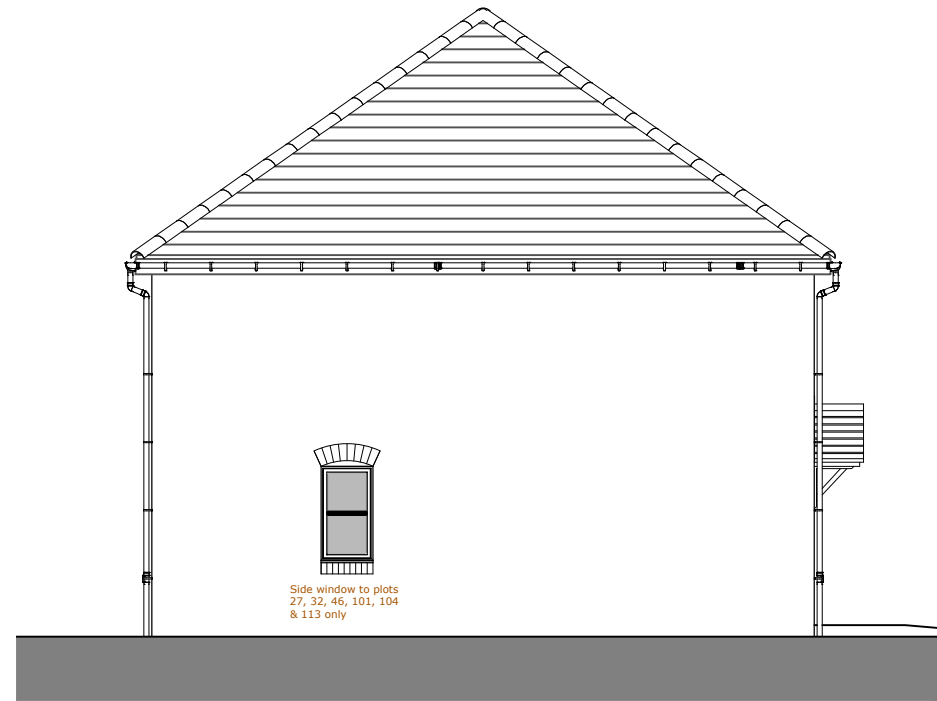


L.H. SIDE

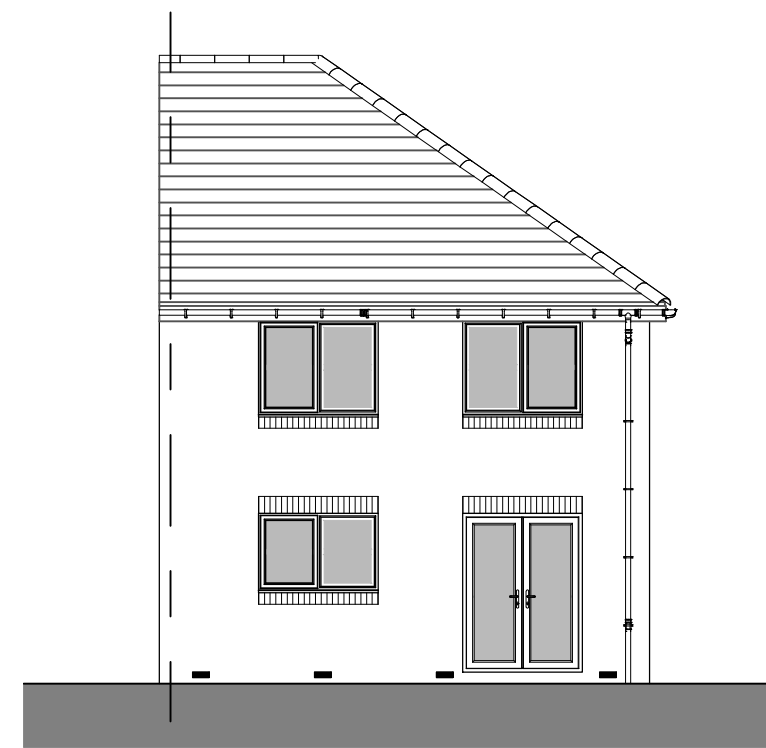


REAR

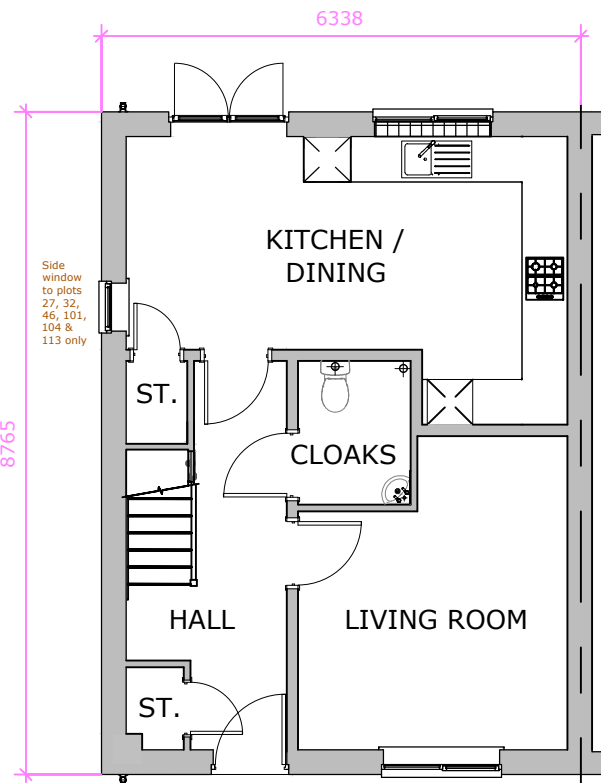

GROUND FLOOR PLAN

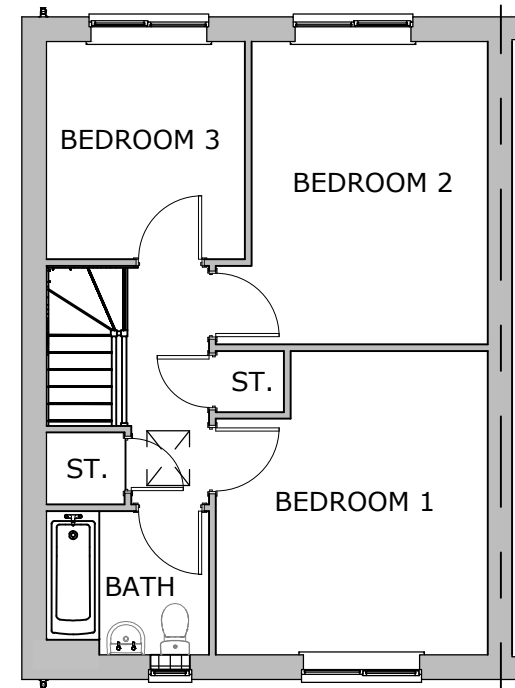

FIRST FLOOR PLAN

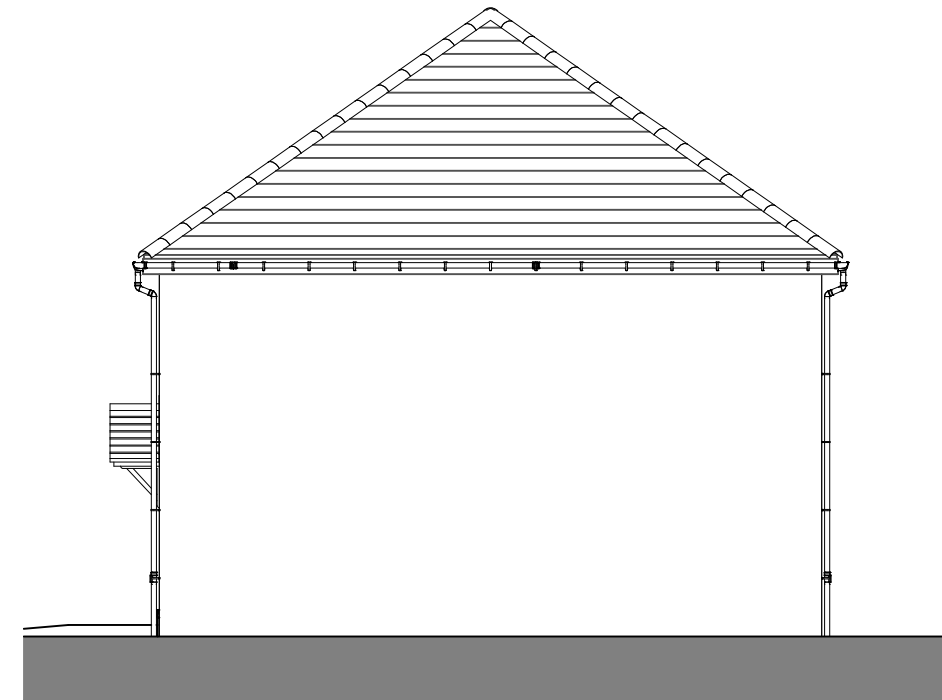

R.H. SIDE - END OF TERRACE

INTERNAL AREA SCHEDULE (TO INNER FACE OF BLOCKWORK)		
FLOOR	METRIC AREA	IMPERIAL AREA
GROUND FLOOR	48.02 m ²	516.90 SF
FIRST FLOOR	48.02 m ²	516.90 SF
	96.04 m ²	1033.80 SF

INTERNAL AREA SCHEDULE (TO INNER FACE OF PLASTERBOARD)		
FLOOR	METRIC AREA	IMPERIAL AREA
GROUND FLOOR	47.32 m ²	509.37 SF
FIRST FLOOR	47.32 m ²	509.37 SF
	94.64 m ²	1018.74 SF

scale	1 : 100	site	Sutton
housetype	ASR	plot numbers	
suitability	For Information	description	Planning Drawing - Brick Arch Heads
project	GROUP - PAR - BASR01 - XX - D2 - A - AS - B801	revision	01
originator		role	
volume		Class	
level		number	
type			



The Asher