





FRONT

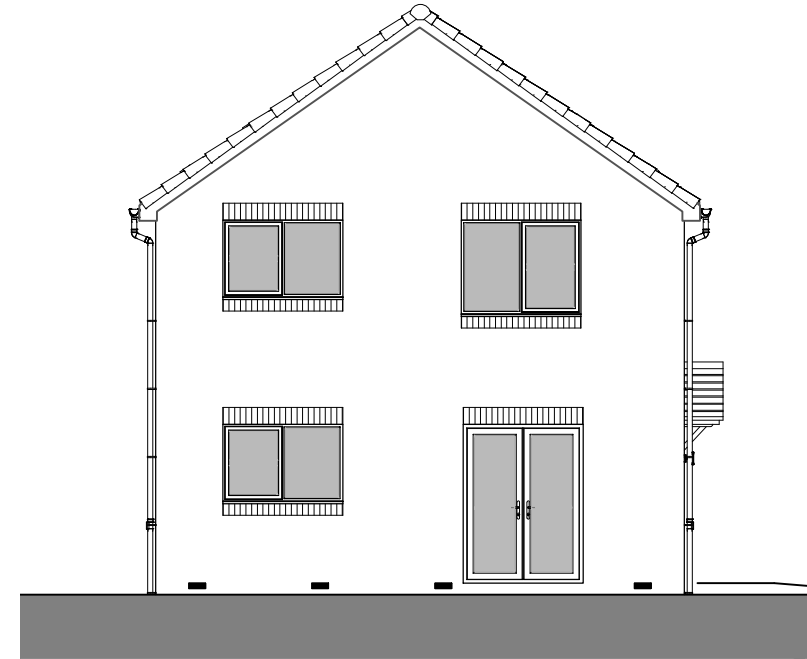


L.H. SIDE




REAR

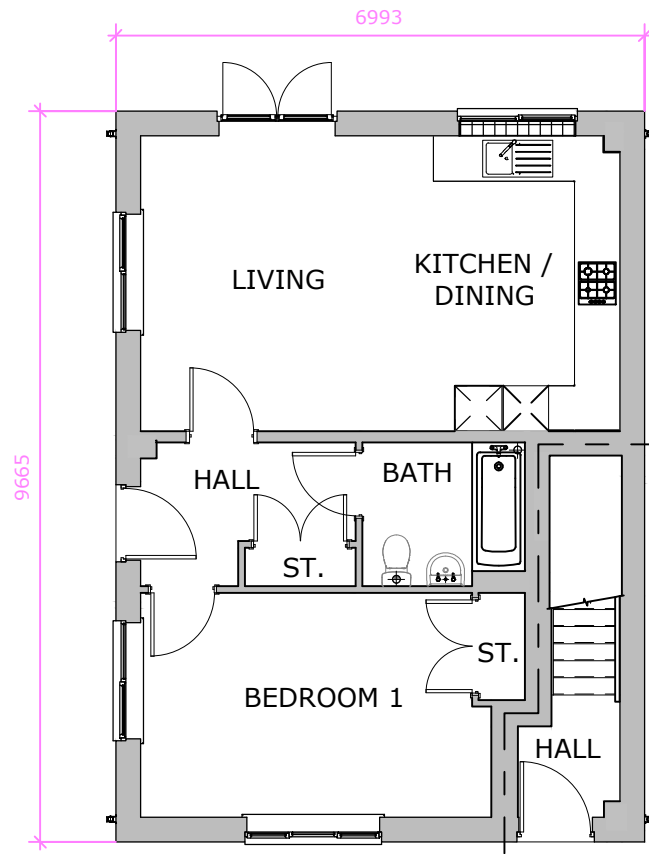

GROUND FLOOR PLAN

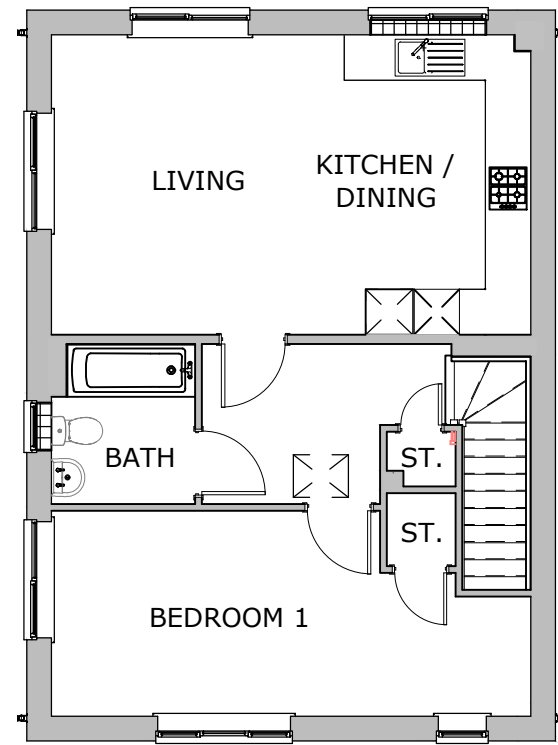

FIRST FLOOR PLAN

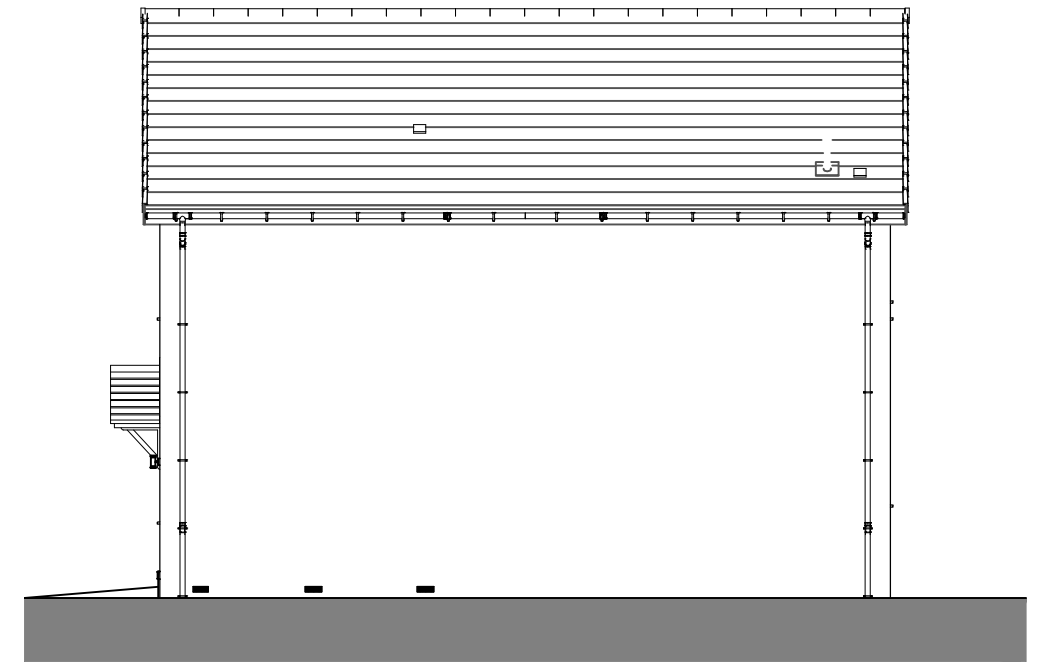

R.H. SIDE

INTERNAL AREA SCHEDULE (TO INNER FACE OF BLOCKWORK)		
FLOOR	METRIC AREA	IMPERIAL AREA
GROUND - UNIT 1	50.77 m ²	546.52 SF
GROUND - UNIT 2	5.15 m ²	55.39 SF
FIRST - UNIT 2	57.87 m ²	622.92 SF
	113.79 m ²	1224.82 SF

INTERNAL AREA SCHEDULE (TO INNER FACE OF PLASTERBOARD)		
FLOOR	METRIC AREA	IMPERIAL AREA
GROUND - UNIT 1	50.00 m ²	538.23 SF
GROUND - UNIT 2	4.84 m ²	52.08 SF
FIRST - UNIT 2	57.10 m ²	614.63 SF
	111.94 m ²	1204.94 SF

scale	1 : 100	site	Sutton
housetype	WOR	plot numbers	
suitability	For Information	description	Planning Drawing - Brick Arch Heads
project	GROUP - PAR - BWOR00 - XX - D2 - A - AS - B801	revision	02
originator		role	
volume		Class	
level		number	
type			

The Worsley