




GROUND FLOOR PLAN

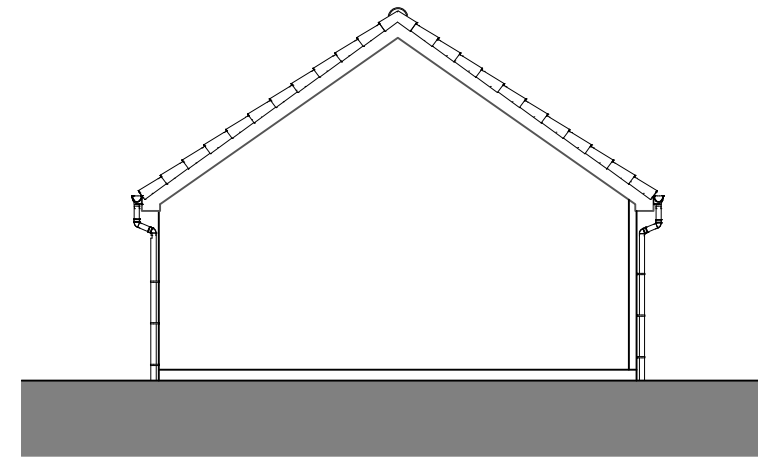


LEFT ELEVATION

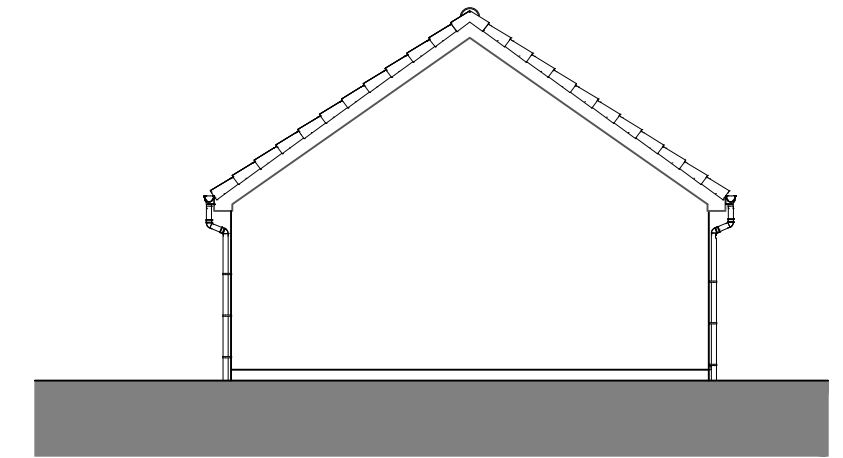

RIGHT ELEVATION

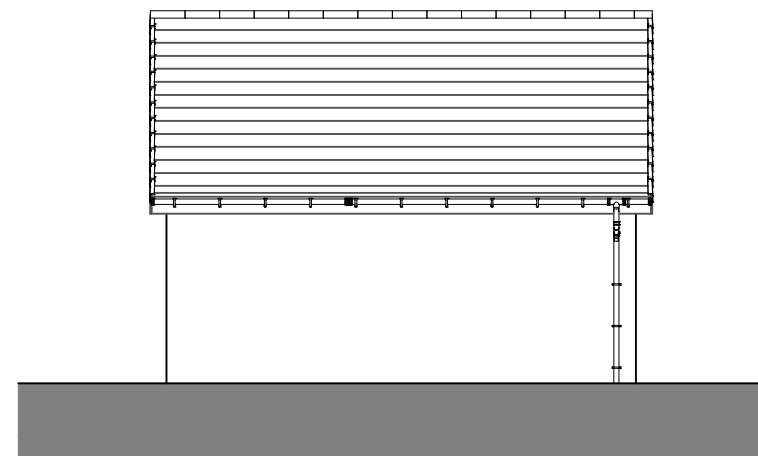

REAR ELEVATION

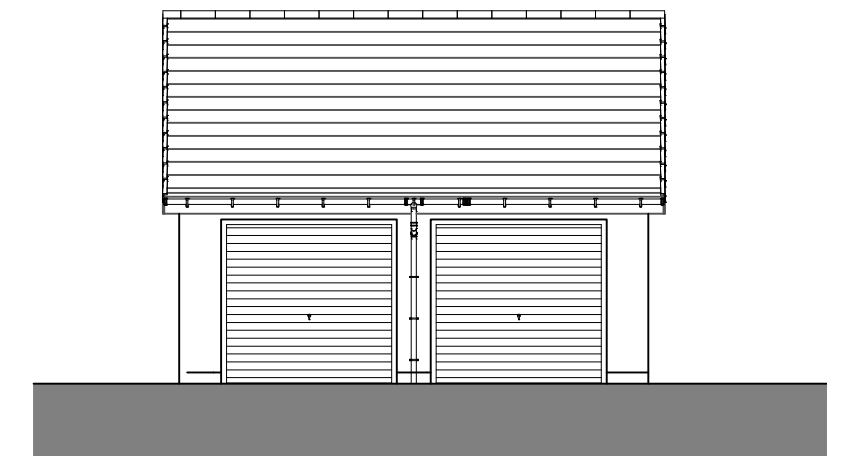

FRONT ELEVATION

scale	Group Standard							site
1 : 100	plot numbers							.
housetype	CGAR02							description
suitability	Construction							Planning Drawing
								revision
								00
project	originator	volume	level	type	role	Class	number	
GROUP	VIS	CGAR02	XX	D2	A	AS	0801	



Double Garage