



This drawing is solely for the purposes of obtaining planning and building warrant approval. The drawing may be suitable for constructional purposes but it may be necessary to augment/and or amend this information for this purpose. No liability will be accepted for any omission on this drawing should the drawing be used for constructional purposes.

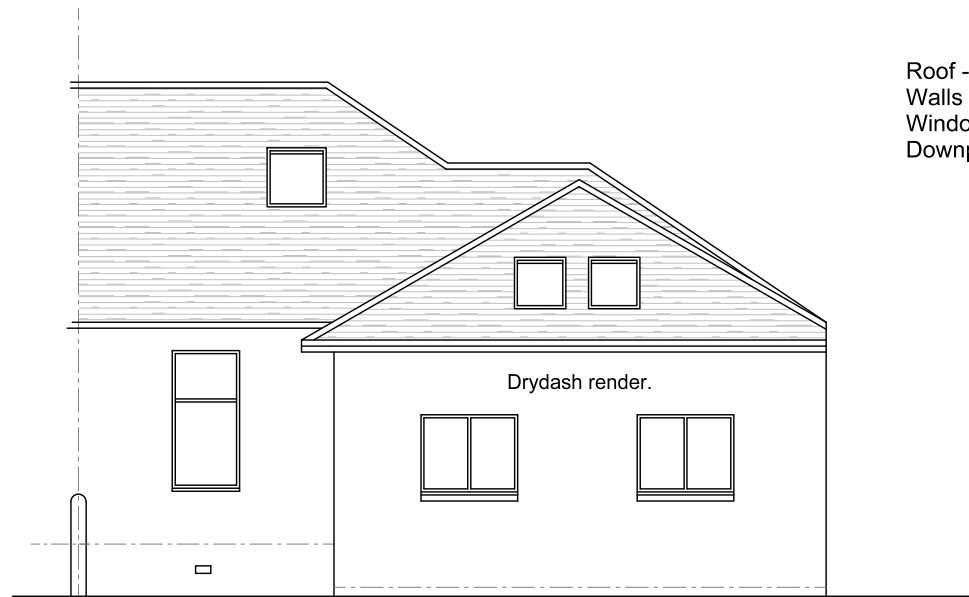

Rear Elevation as Existing

Roof - Natural slate.
 Walls - Sandstone / Drydash render.
 Windows & Doors - Grey/Anthracite.
 Downpipes and gutters - Black

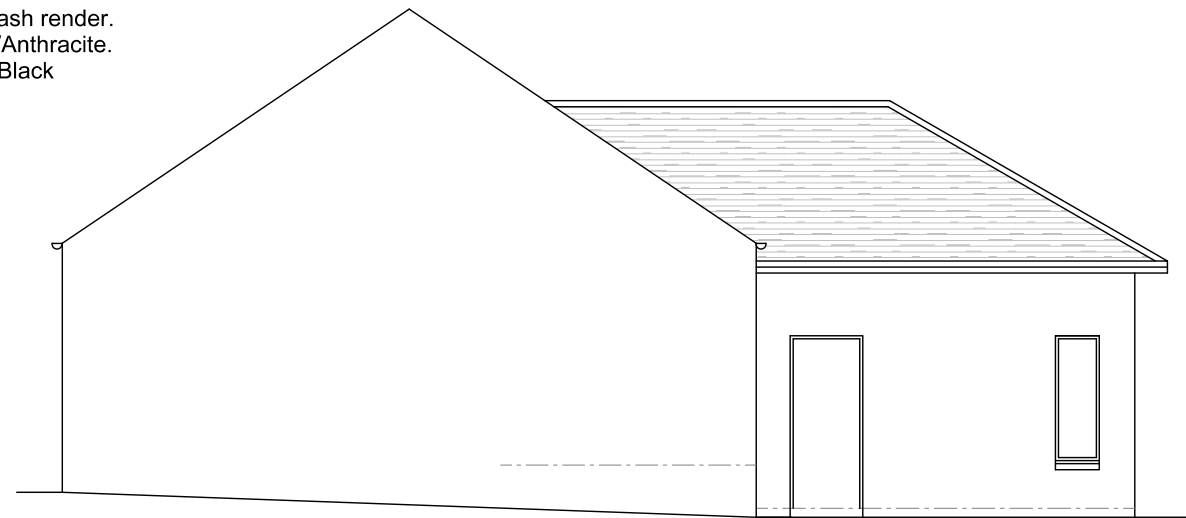

Side Elevation as Existing



Front Elevation as Existing

Constructive Architectural Design Ltd.			
34 Main Street Prestwick KA9 1NX Tel/Fax 01292-479355 e-mail constructivedesign@btconnect.com			
Client	Mr & Mrs McCall		
Project	4 Meiklewood Avenue, Prestwick. KA9 2JR		
Type	PLANNING		
Drawing	Elevations as Existing		
Date	November 2021	Scale	1:100 - A3
Drawn By	SMcCR		
Job Ref.		Drawing No.	
21/1234		- 4	