

**APPLICATION REF: 19/0252**

**CONDITION NUMBER: 14**

## **HIGHWAY APPROVED ACCESS**


**LOCATION:** 58 COMMON EDGE ROAD, BLACKPOOL, FY4 5AU

**DESCRIPTION:** Erection Of A Pair Of Semi-Detached Dwellings To Common Edge Road Frontage  
And 2 Detached Bungalows To The Rear, With Associated Access Road, Car Parking,  
Landscaping And Boundary Treatment.

**DATE:** Thursday 25th July 2019

**Our Ref:** 201909. HW

## TYPICAL CARRIAGEWAY CROSS SECTION. NTS

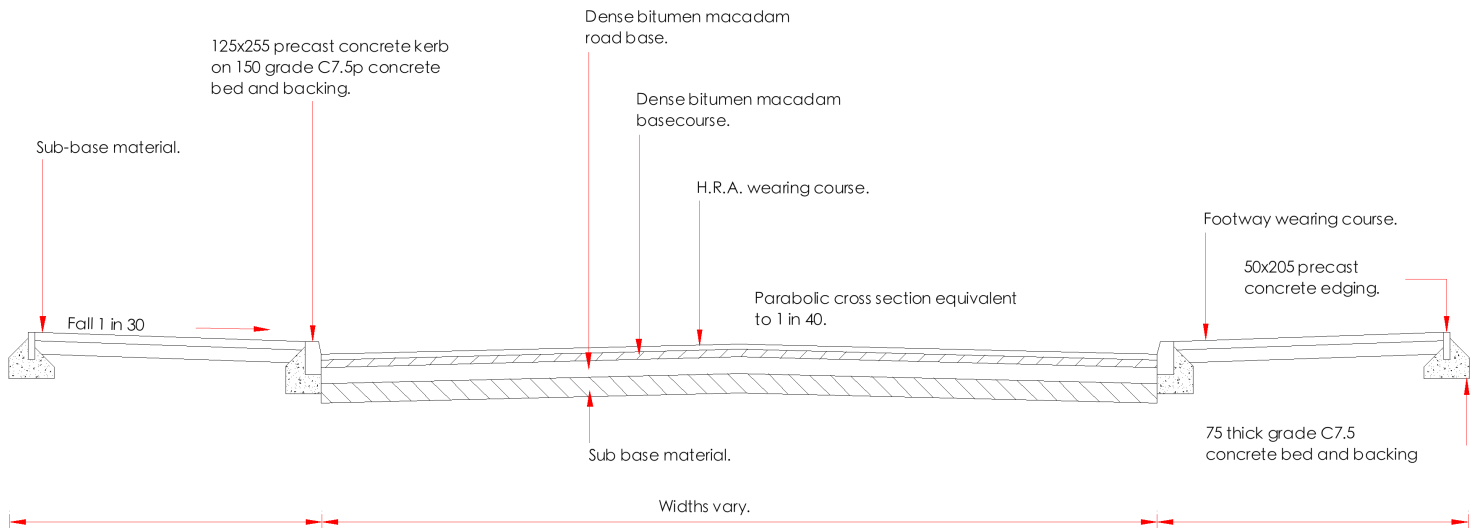

## TYPICAL EDGING DETAIL. NTS

