
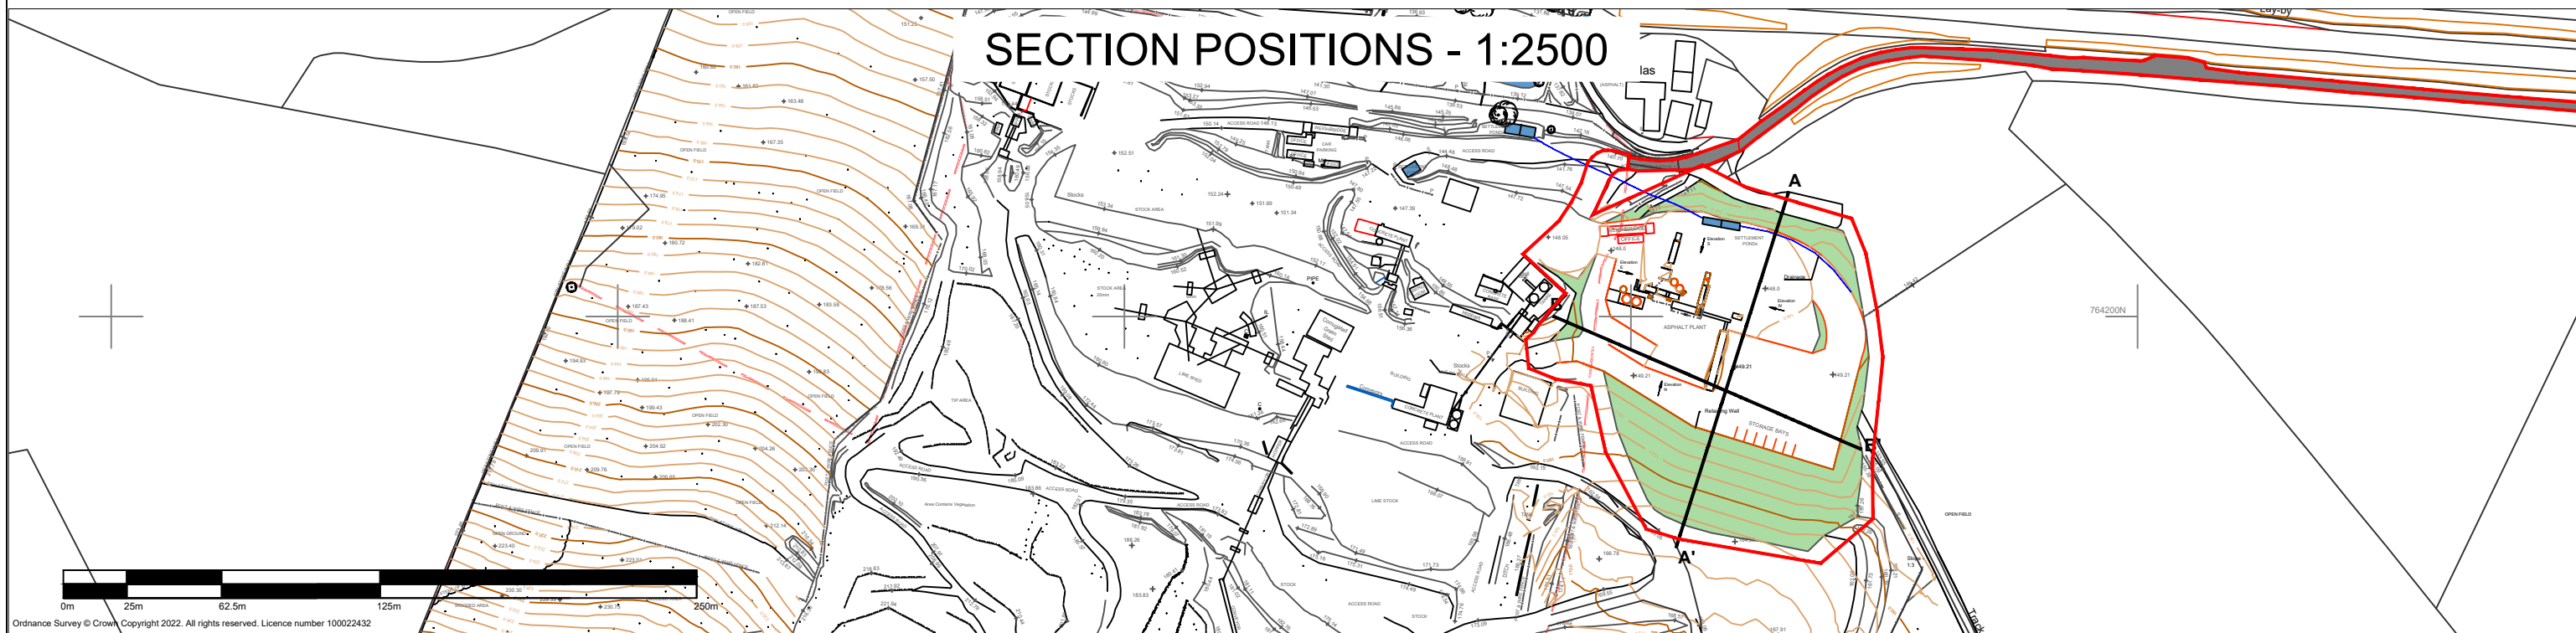
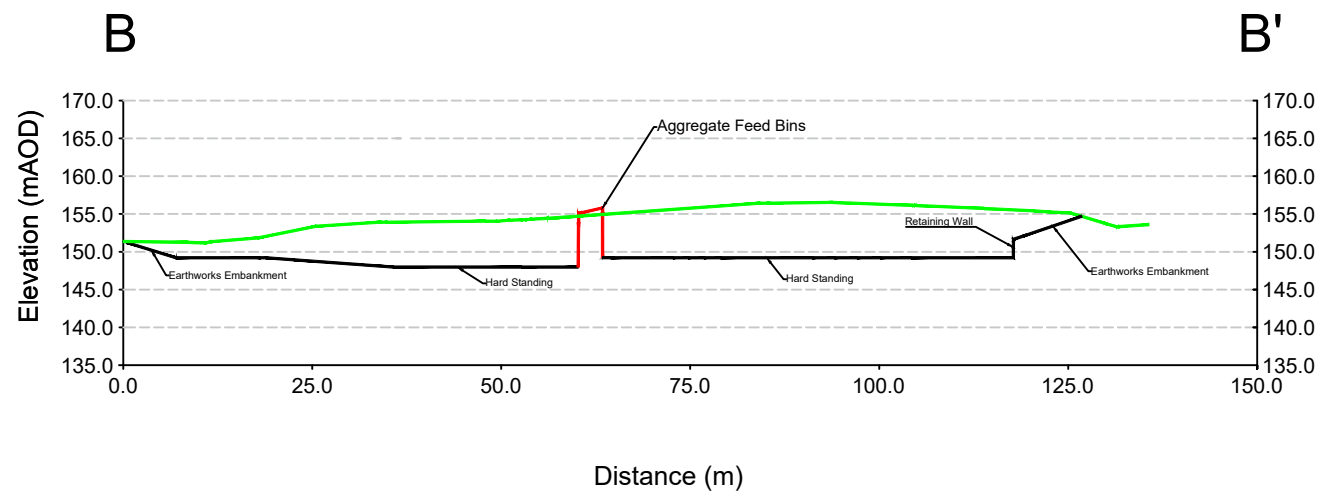


SECTIONS - 1:1000

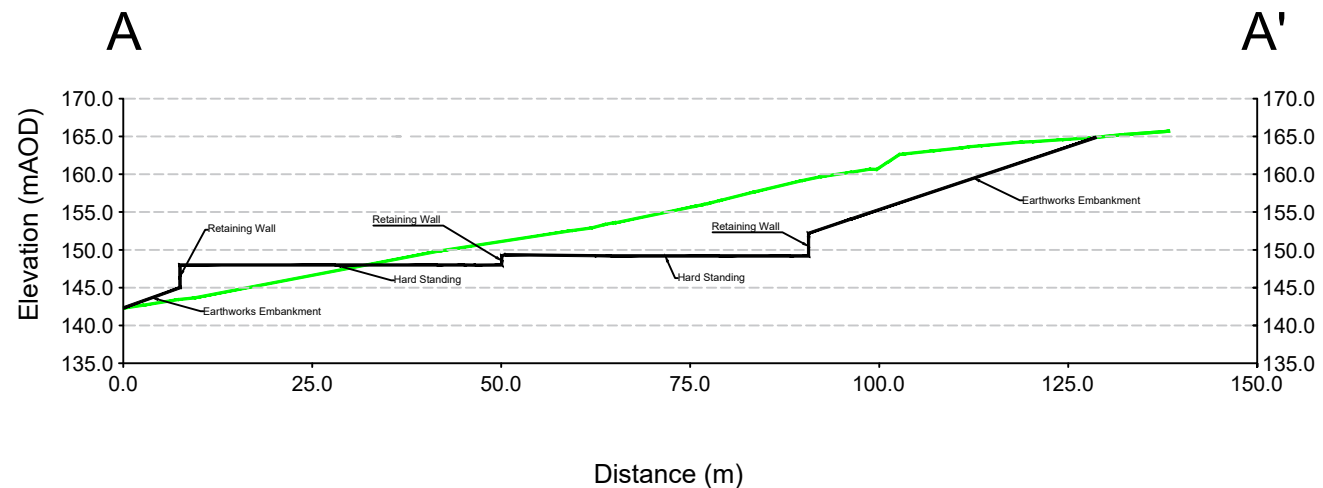

		PROJECT TITLE	DRAWING TITLE		<small>THE COPYRIGHT IN THIS DRAWING IS OWNED BY JOHNSON POOLE & BLOOMER LIMITED AND MAY NOT BE REPRODUCED, PUBLISHED OR ADAPTED WITHOUT OUR CONSENT. SUBJECT TO SATISFACTION OF COPYRIGHT CONDITIONS REQUIRED BY ORDNANCE SURVEY AND BRITISH GEOLOGICAL SURVEY COMPLETE COPIES MAY, HOWEVER, BE MADE AND DISTRIBUTED BY THE CLIENT AS APPROPRIATE IN DEALING WITH MATTERS DIRECTLY RELATED TO ITS COMMISSION.</small>	DATE	REVISION	NO.	DRAWN BY	APPROVED BY
		SHIERGLAS QUARRY	CROSS SECTIONS					JD	TL	
								AS ABOVE	A3	
								MARCH 2022	VG235-PA/F/07	