


Location Plan

Site area: 175.5sq m / 1889 sq ft

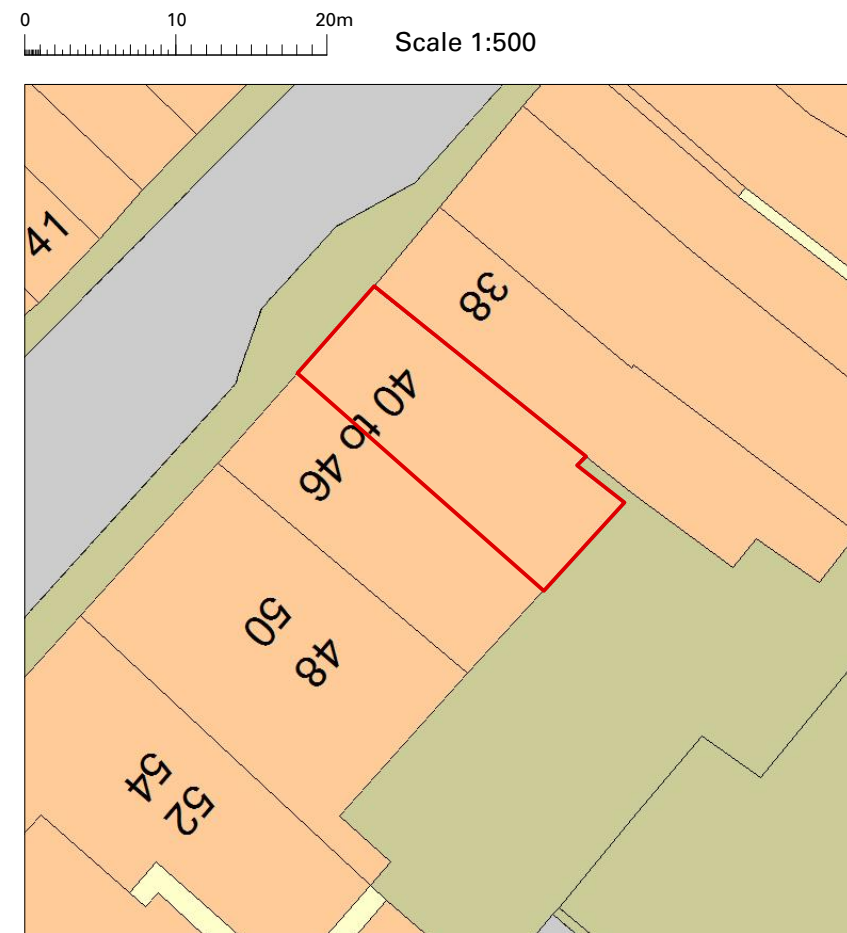

Site Plan

Rev	Date	Notes
-	21.10.2011	New drawing

PLANNING

Site

MONMOUTH

Project

White Stuff MONMOUTH
 40-42 Monnow Street
 Monmouth
 NP25 3EN

Drawing

Site & Location Plan

Scale	Drawn by
-------	----------

1:1250 and 1:500 @ A3	JC
-----------------------	----

Number	Revision
--------	----------

WSMON-001-01	-
--------------	---

All dimensions are in millimeters unless otherwise stated.
 All dimensions must be verified on site and any discrepancies reported to AMD.